





VILKKUMAA 5.12. Nokia Arena, Tampere

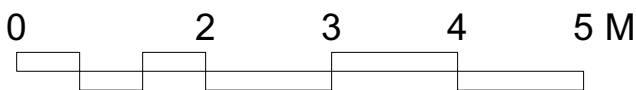

Stairs with railing on both sides

	Project Title VILKKU-MAA 5.12.2024	Technical Producer Jani Salomaa +358 50 599 2922 jani.salomaa@gmail.com	Head Designer Petri Tuhkanen +358 40 411 1197 petri@petrituhkanen.com	Technical Designer Mikko Makkonen +358 40 578 4382 mikko.makkonen@ct-group.com	<small>This Document is a Product of Production and Designer</small> Petri Tuhkanen Runeberginkatu 37 00100 Helsinki FINLAND www.petrituhkanen.com
	Venue Nokia Arena Tampere	Sheet Number 1-Stg	Sheet Name Stage risers TOP	Print Date 19.11.24 21.07.46	Notes - - -
Revision # 1	Version Date 19.11.2024	Sheet number 1/14	Filename VILKKUMAA-NokiaArena-241119.vwx	Sheet Size & Scale A3 1:60	

This document is made for visual design purposes. The designer is not a licenced engineer and therefore is not qualified to determine whether the design meets structural safety and building code requirements. All safety related matters need to be double checked with licenced professionals.

Stage height 1500mm

All measurements in millimeters!

Stairs with railing on both sides

Railing

Stairs with railing on both sides

2000

2000

Backline
2m x 4m
h +200
On wheels

MON
3m x 4m
h +200
On wheels


13000


2000


2000

5000


18000

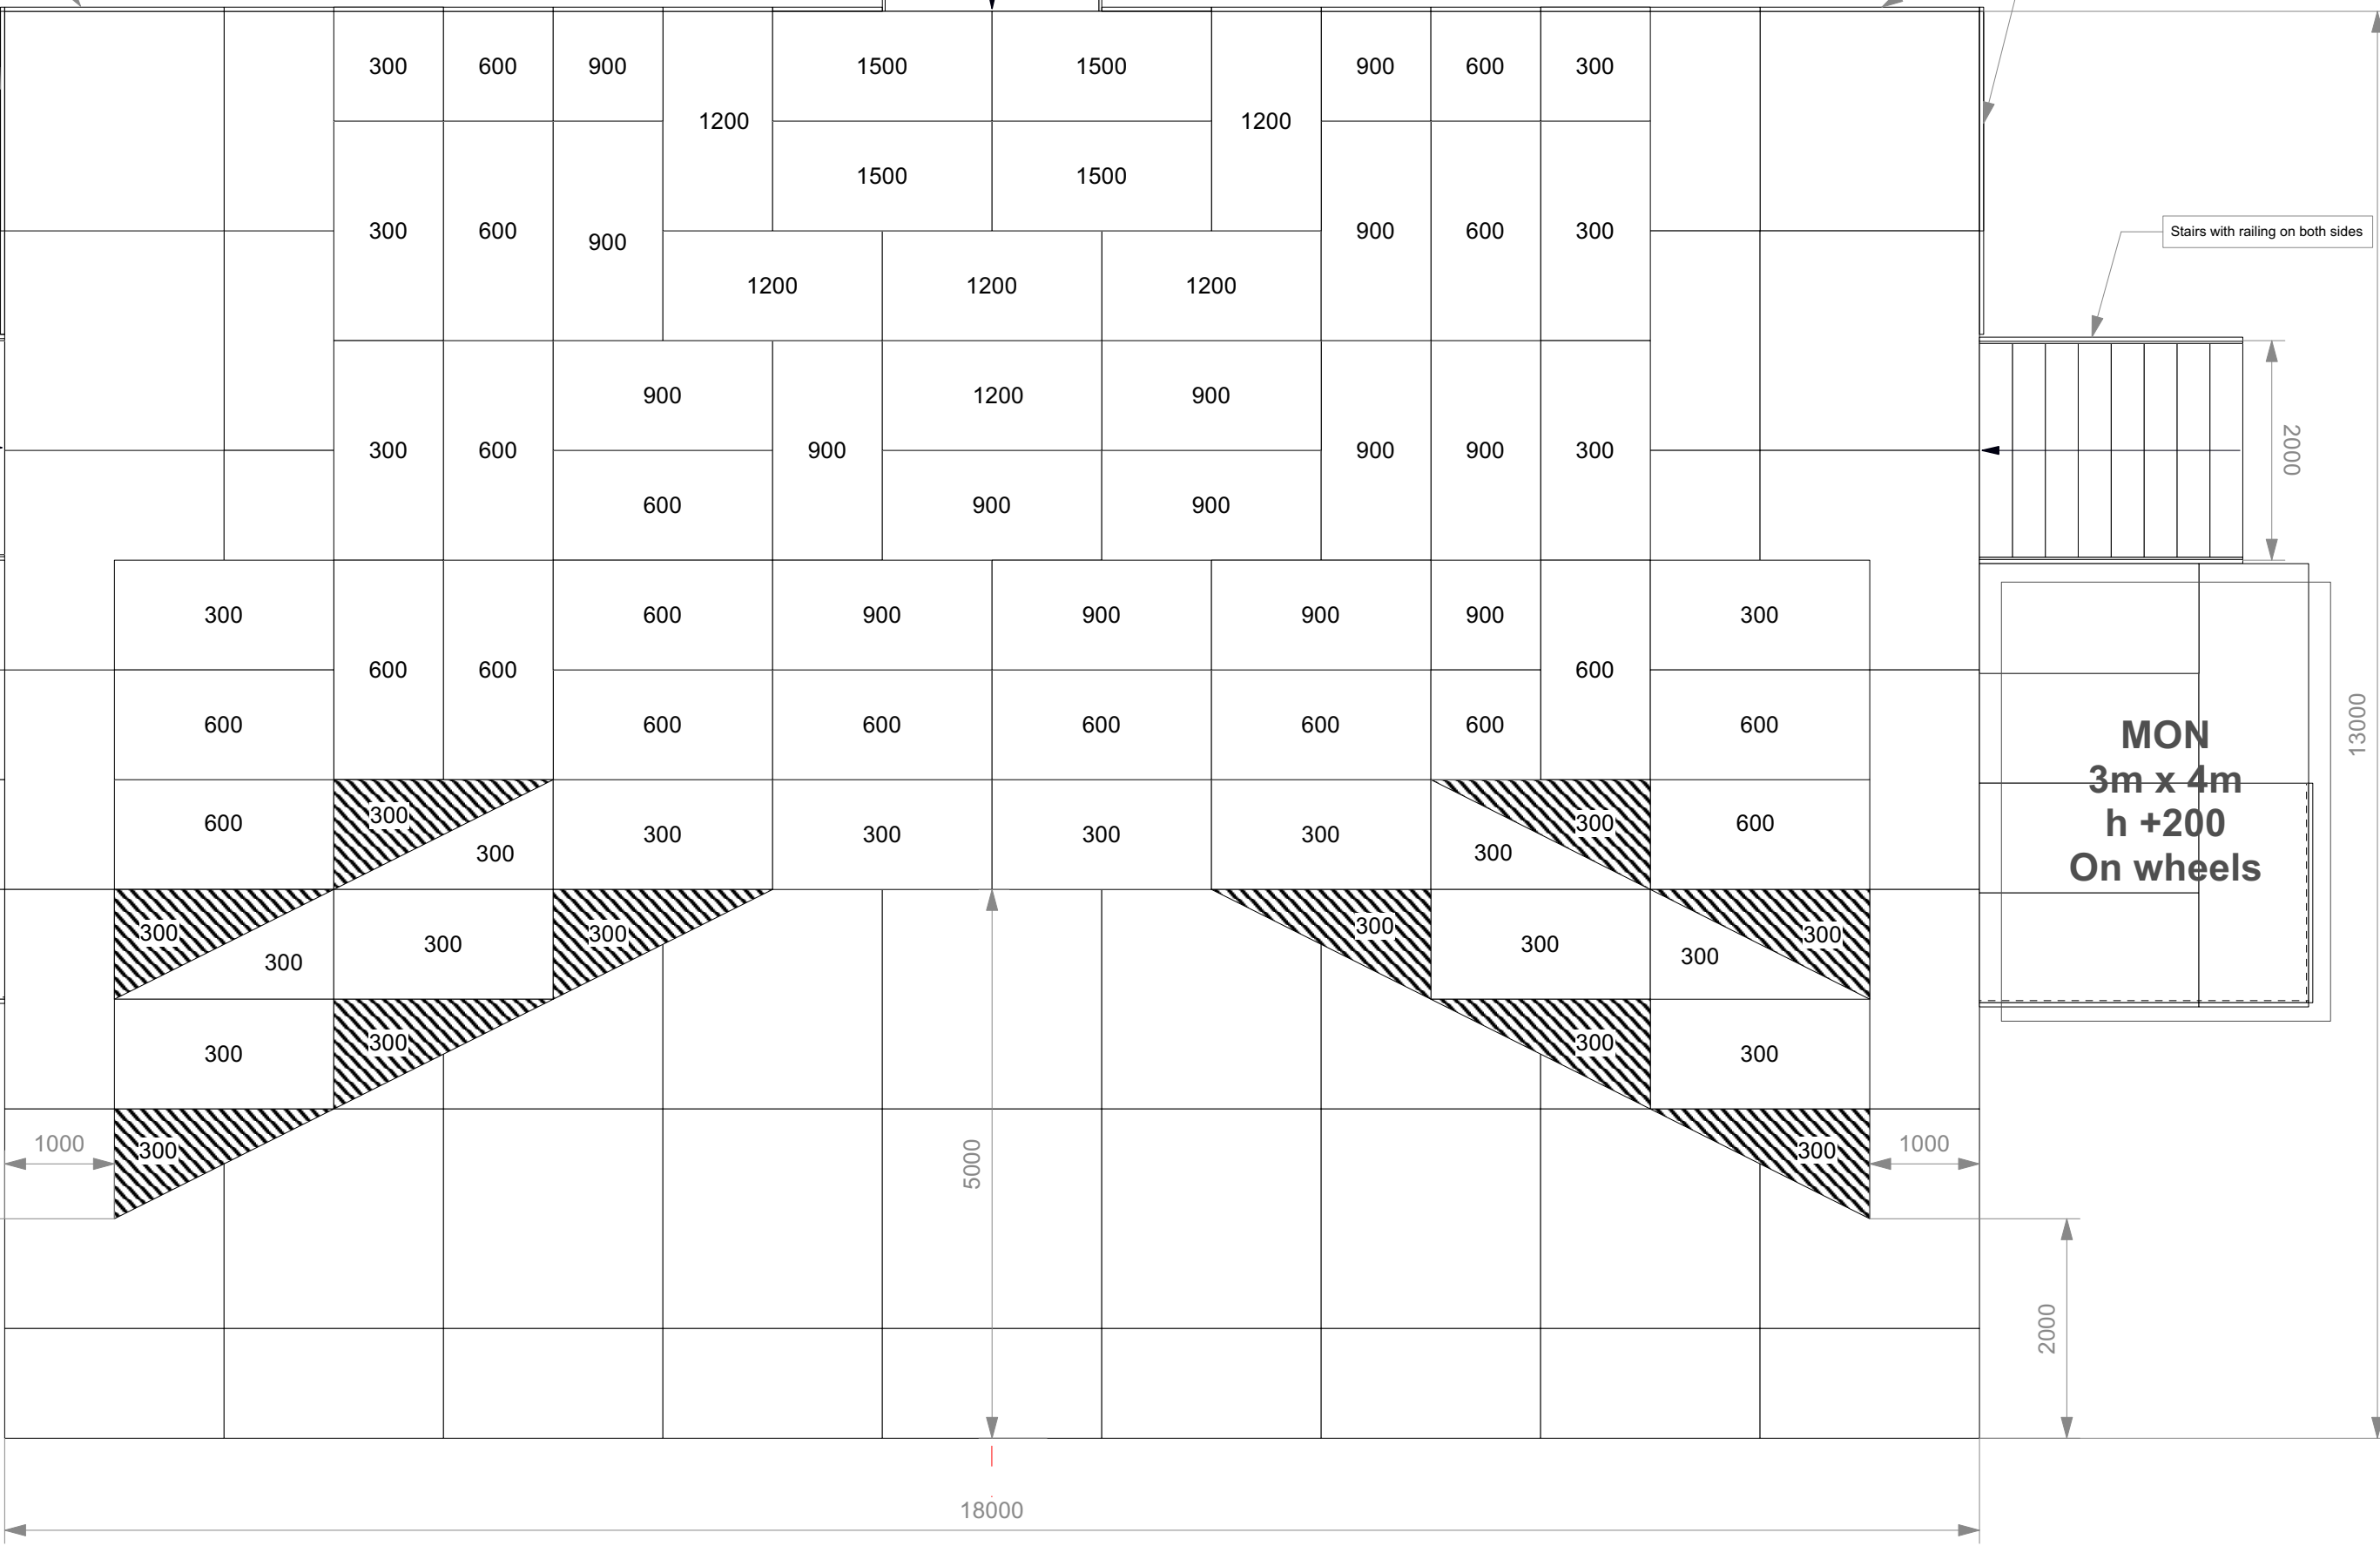

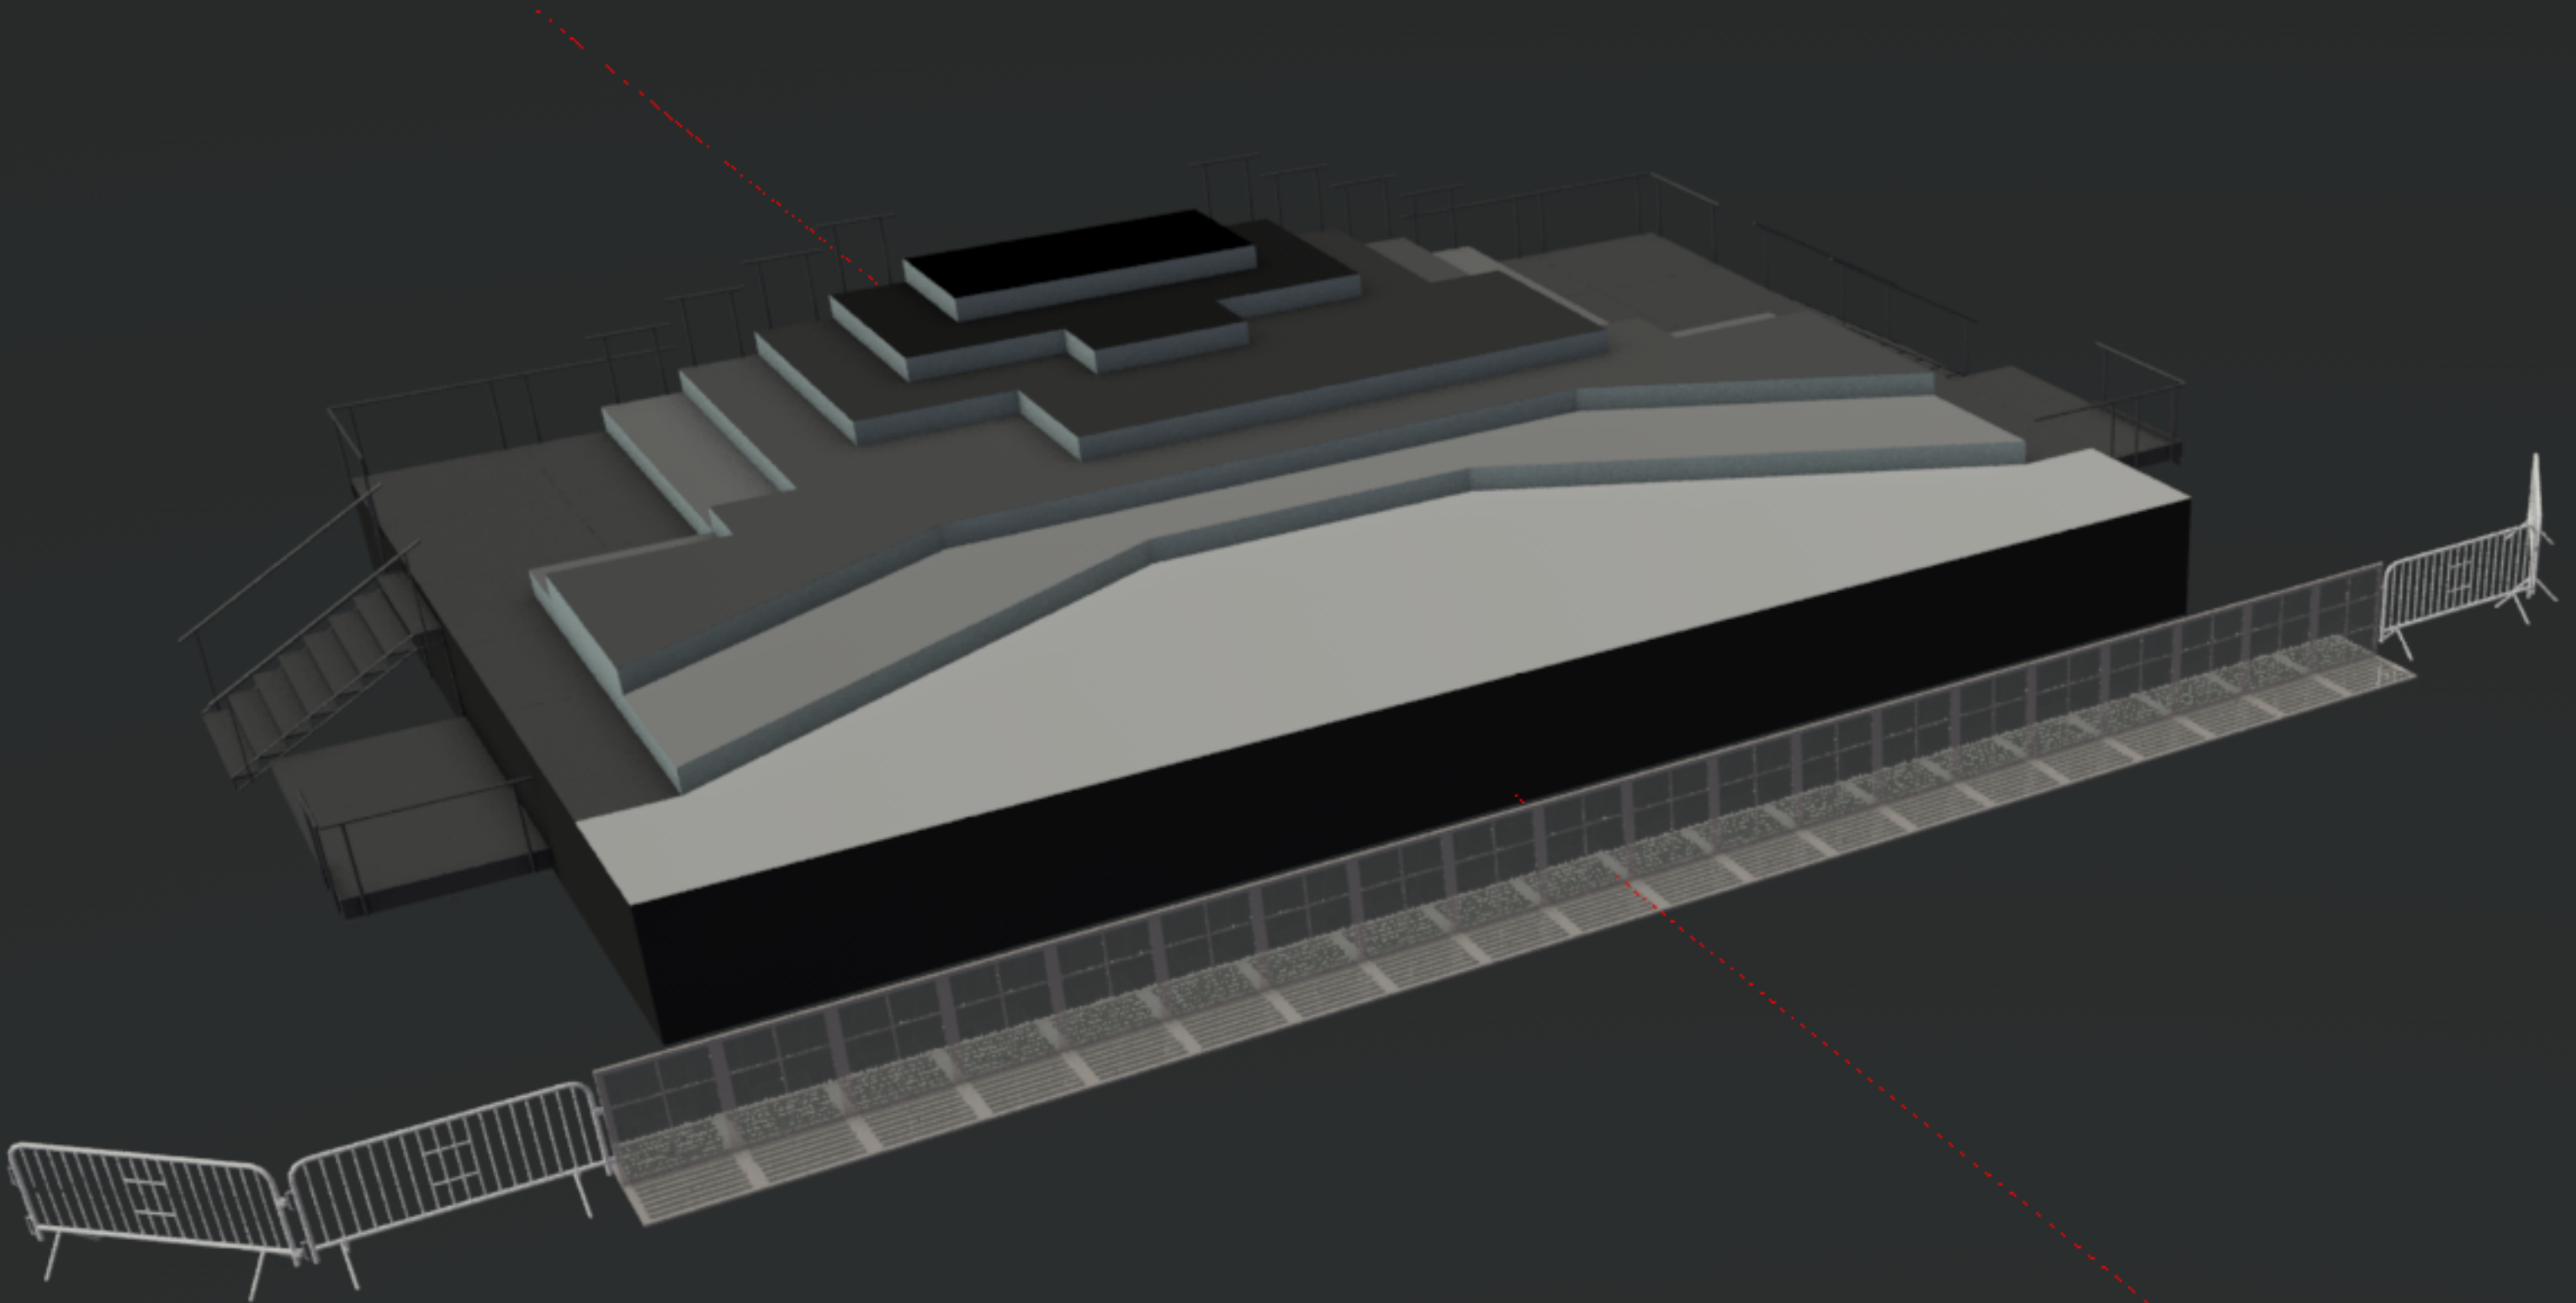



	Project Title VILKKU.MAA 5.12.2024		Technical Producer Jani Salomaa +358 50 599 2922 jani.salomaa@gmail.com		Head Designer Petri Tuhkanen +358 40 411 1197 petri@petrituhkanen.com		Technical Designer Mikko Makkonen +358 40 578 4382 mikko.makkonen@ct-group.com		<small>This Document is a Product of Production and Designer</small> Petri Tuhkanen Runeberginkatu 37 00100 Helsinki FINLAND www.petrituhkanen.com	
	Version Nokia Arena Tampere		Sheet Number 2-Stg		Sheet Name Stage risers 3D L		Print Date 19.11.24 21.07.47		Notes - - -	
	Revision # 1	Version Date 19.11.2024	Sheet number 2/14	Filename VILKKUMAA-NokiaArena-241119.vwx		Sheet Size & Scale A3 1:25				

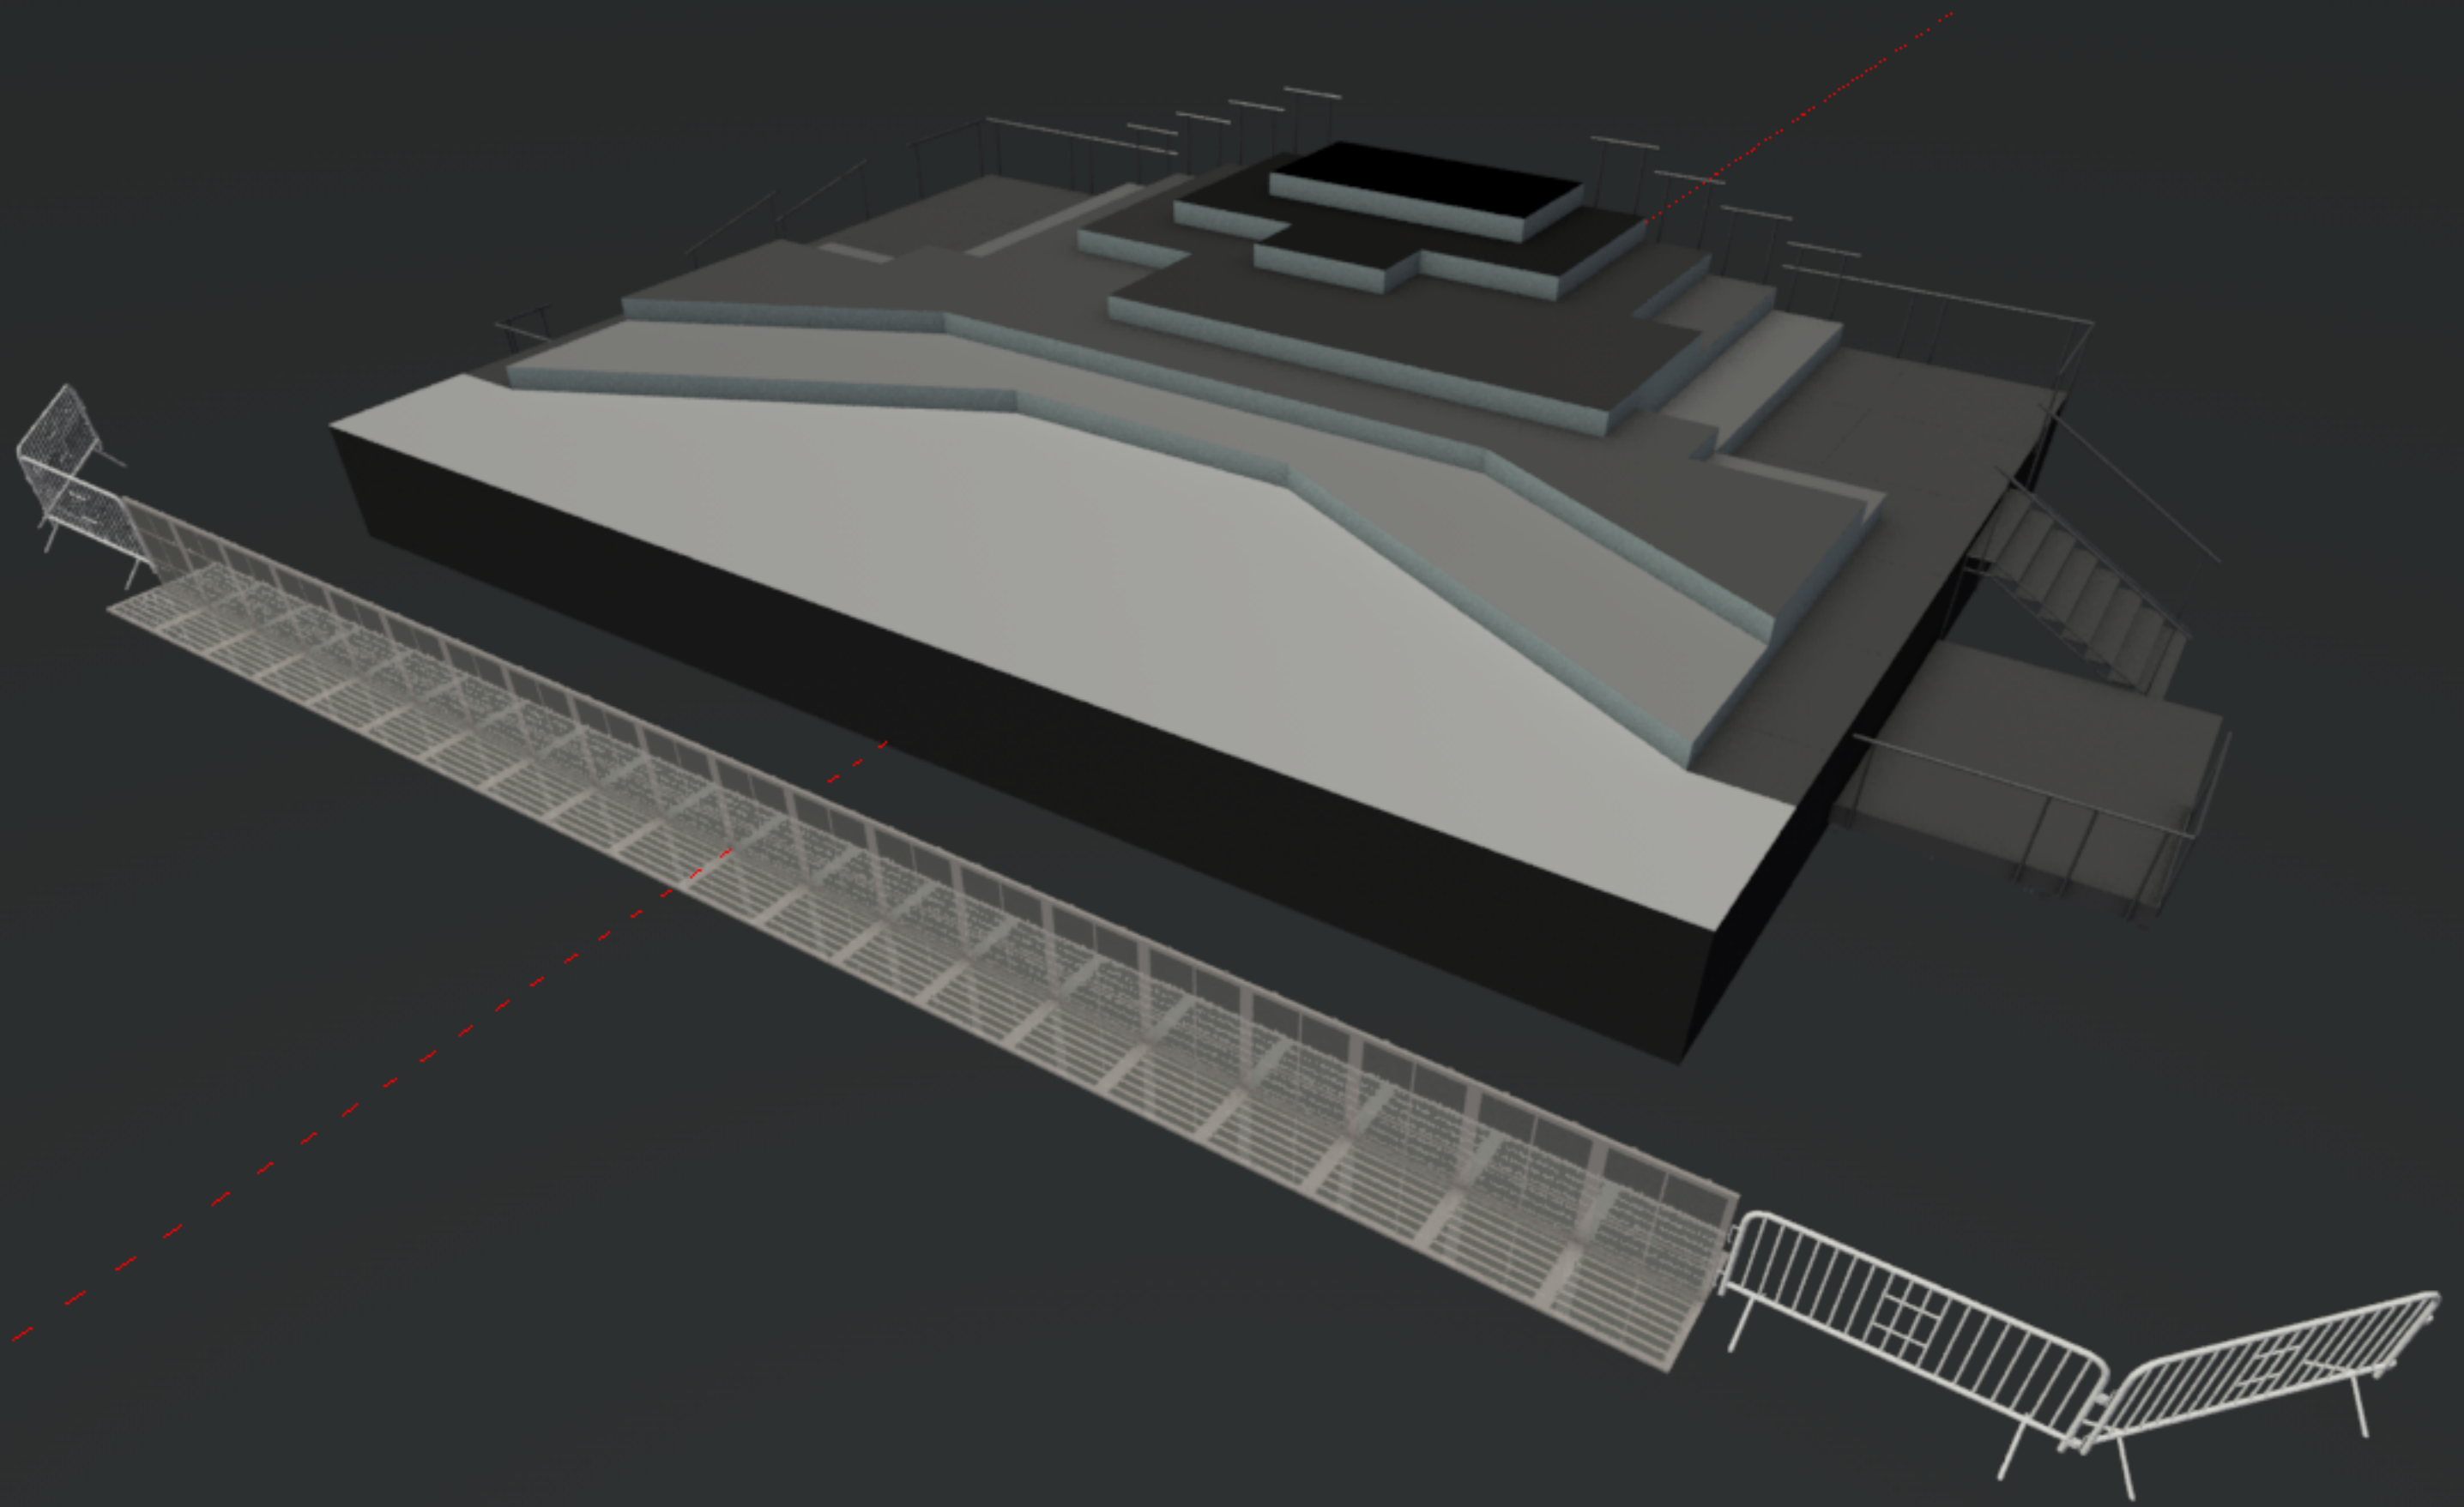This document is made for visual design purposes. The designer is not a licenced engineer and therefore is not qualified to determine whether the design meets structural safety and building code requirements. All safety related matters need to be double checked with licenced professionals.





	Project Title VILKKU-MAA 5.12.2024		Technical Producer Jani Salomaa +358 50 599 2922 jani.salomaa@gmail.com		Head Designer Petri Tuhkanen +358 40 411 1197 petri@petrituhkanen.com		Technical Designer Mikko Makkonen +358 40 578 4382 mikko.makkonen@ct-group.com		<small>This Document is a Product of Production and Designer</small> Petri Tuhkanen Runeberginkatu 37 00100 Helsinki FINLAND www.petrituhkanen.com		
	Version Nokia Arena Tampere			Sheet Number Sheet Name 3-Stg Stage risers 3D R		Plot Date 19.11.24 21.07.53		Notes - - -			
	Revision # 1	Version Date 19.11.2024	Sheet number 3/14	Filename VILKKUMAA-NokiaArena-241119.vwx		Sheet Size & Scale A3 1:50					

This document is made for visual design purposes. The designer is not a licenced engineer and therefore is not qualified to determine whether the design meets structural safety and building code requirements. All safety related matters need to be double checked with licenced professionals.

	Project Title VILKKU-MAA 5.12.2024		Technical Producer Jani Salomaa +358 50 599 2922 jani.salomaa@gmail.com		Head Designer Petri Tuhkanen +358 40 411 1197 petri@petrituhkanen.com		Technical Designer Mikko Makkonen +358 40 578 4382 mikko.makkonen@ct-group.com		This Document is a Product of Production and Designer Petri Tuhkanen Runeberginkatu 37 00100 Helsinki FINLAND www.petrituhkanen.com
	Venue Nokia Arena Tampere			Sheet Number 4-Stg		Sheet Name Stage carpets TOP		Print Date 19.11.24 21.08.00	
Revision #	Version Date	Sheet number	Filename	Sheet Size & Scale		Notes			
1	19.11.2024	4/14	VILKKUMAA-NokiaArena-241119.vwx	A3 1:60		-			


This document is made for visual design purposes. The designer is not a licenced engineer and therefore is not qualified to determine whether the design meets structural safety and building code requirements. All safety related matters need to be double checked with licenced professionals.

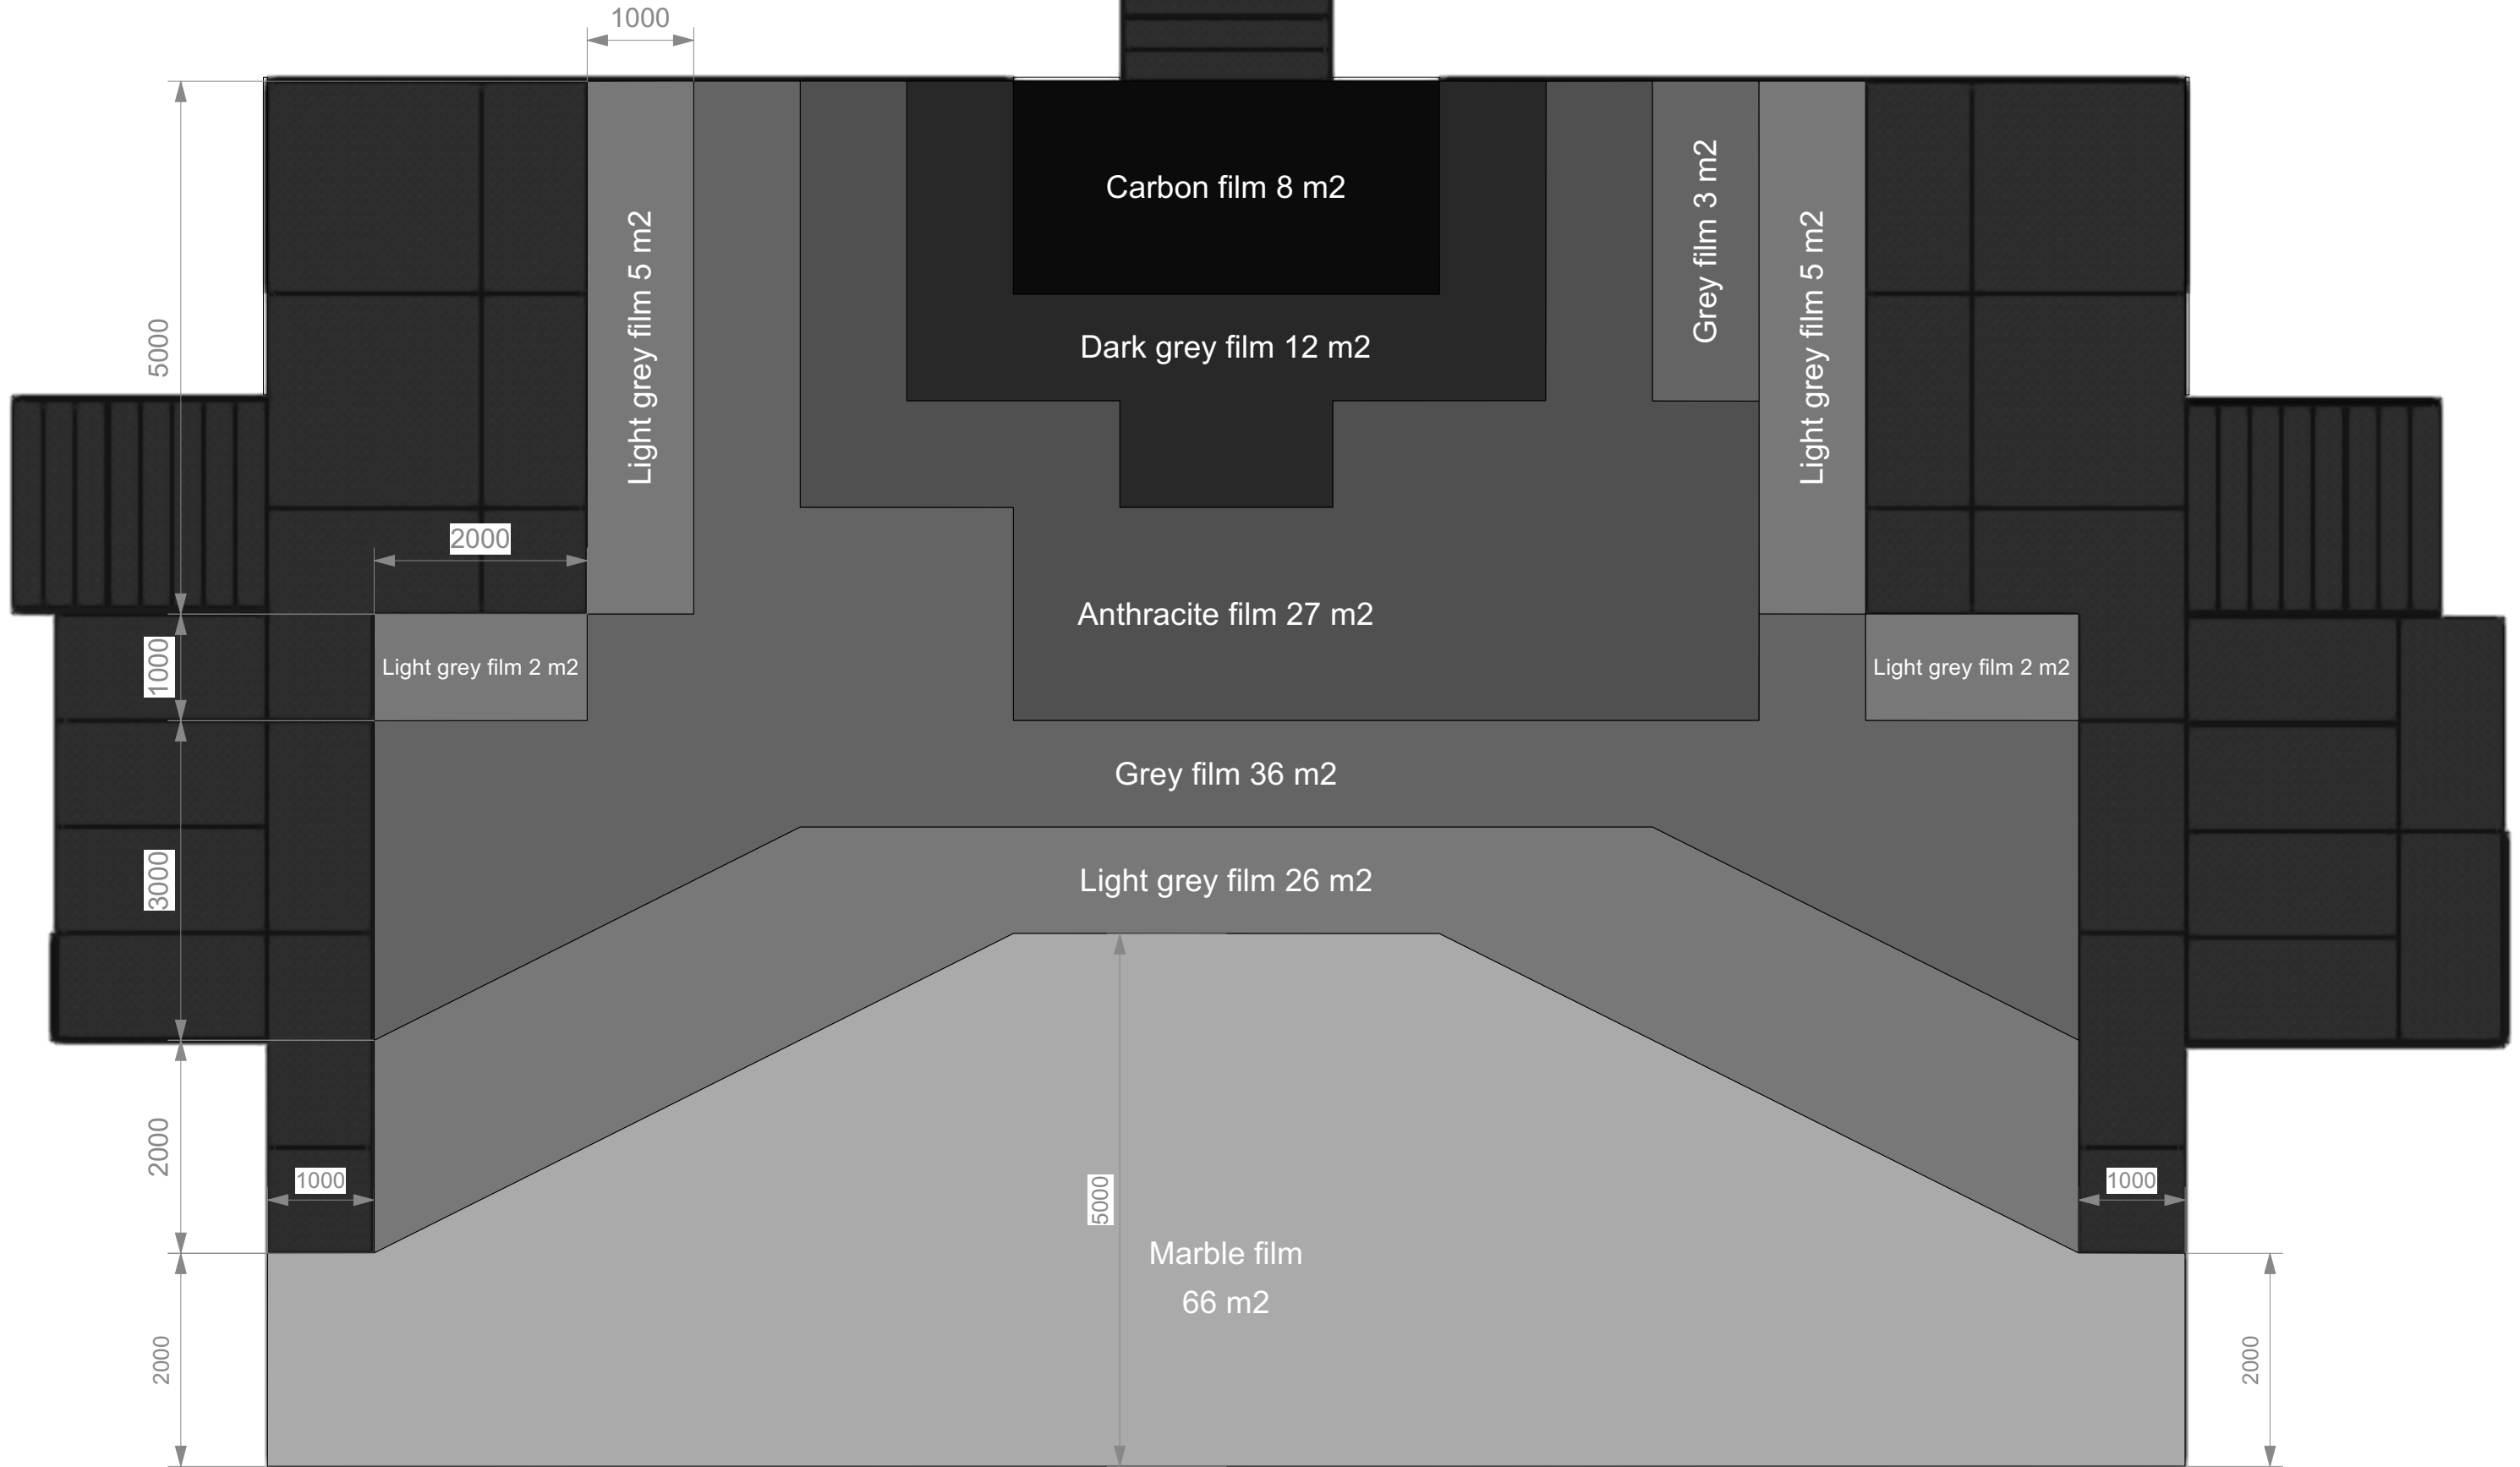

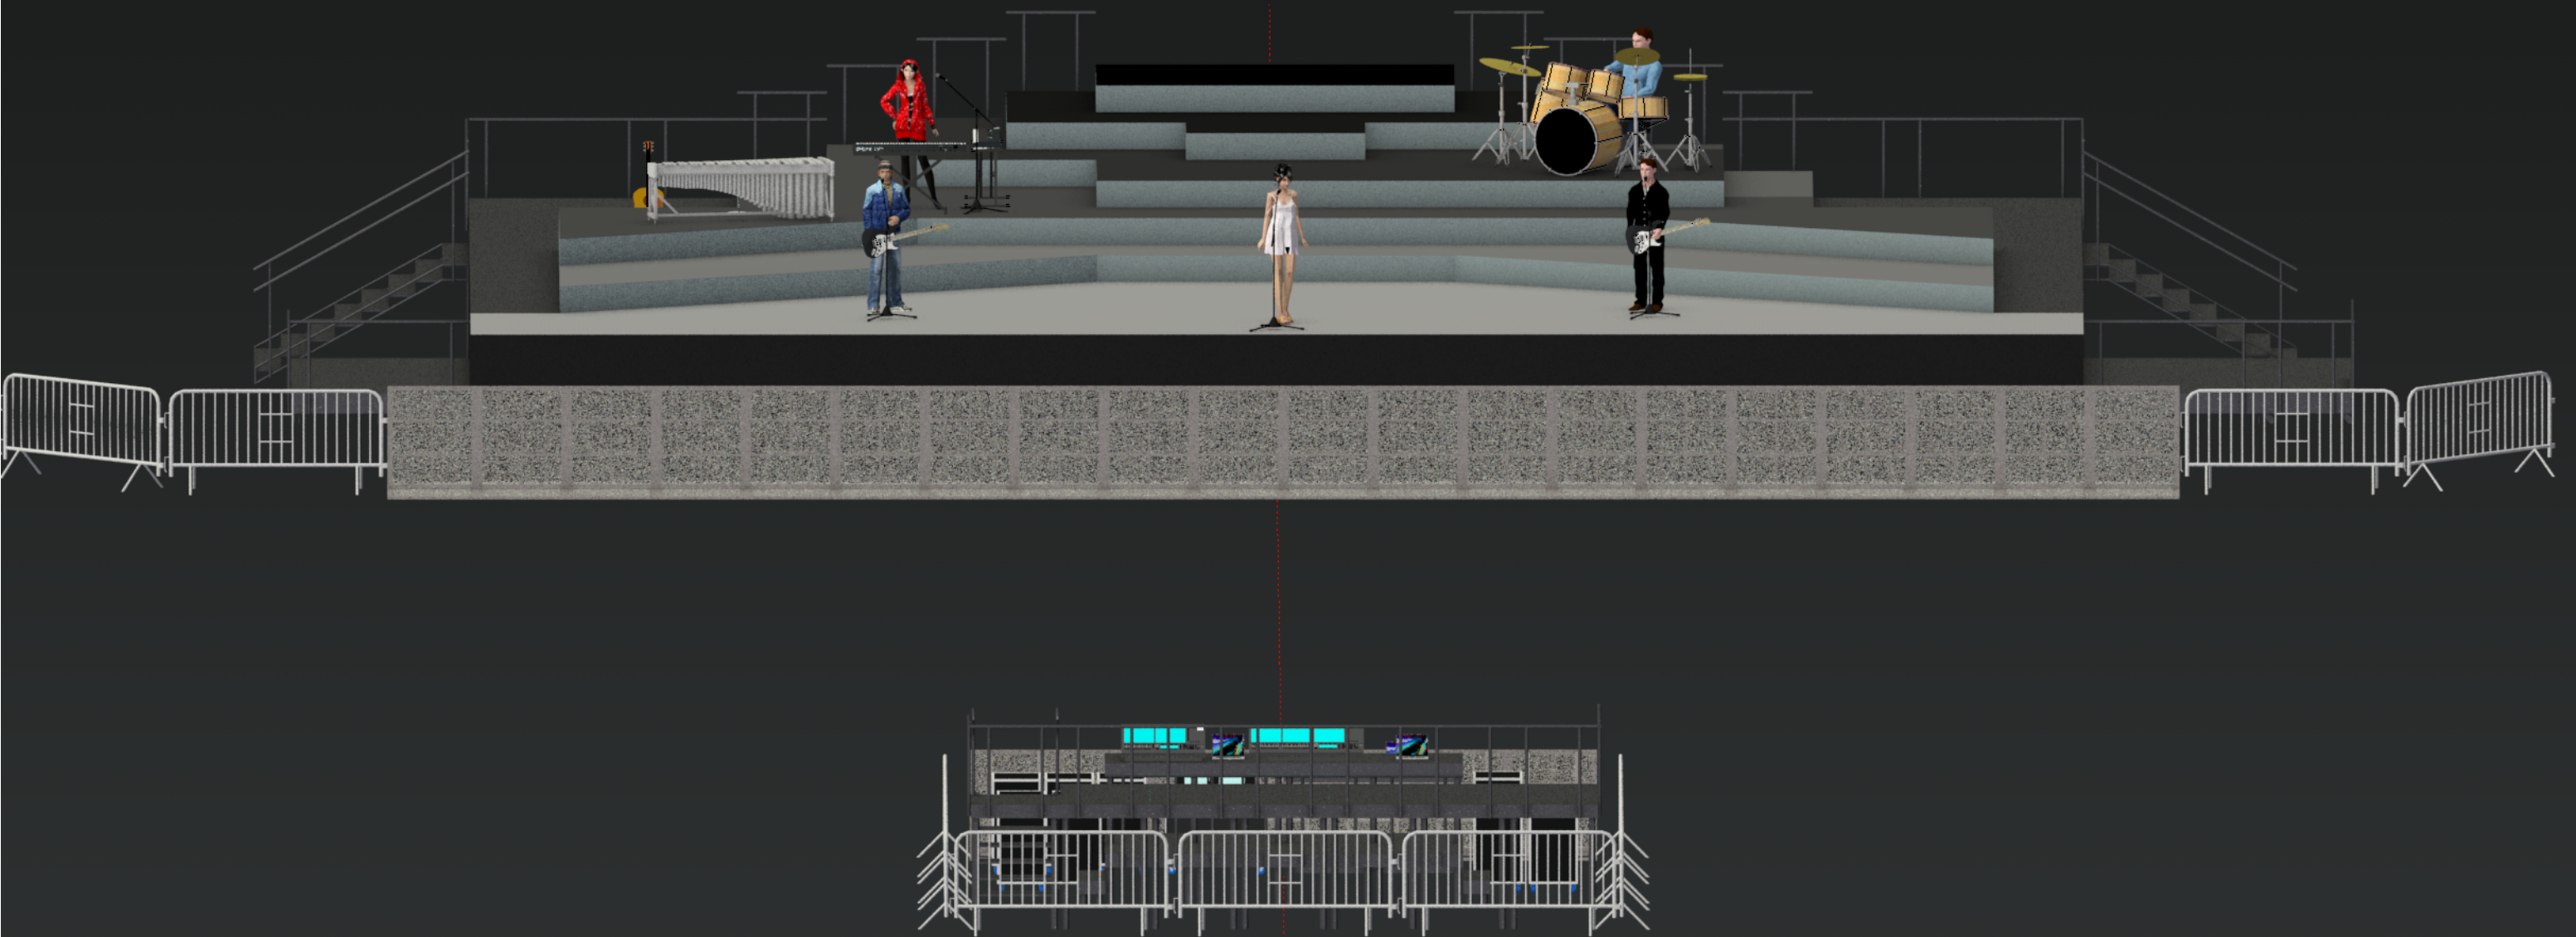

	Project Title VILKKU-MAA 5.12.2024		Technical Producer Jani Salomaa +358 50 599 2922 jani.salomaa@gmail.com		Head Designer Petri Tuhkanen +358 40 411 1197 petri@petrituhkanen.com		Technical Designer Mikko Makkonen +358 40 578 4382 mikko.makkonen@ct-group.com		<small>This Document is a Product of Production and Designer</small> Petri Tuhkanen Runeberginkatu 37 00100 Helsinki FINLAND www.petrituhkanen.com	
	Version Nokia Arena Tampere		Sheet Number 6-Bnd		Sheet Name Band layout FRONT		Print Date 19.11.24		Notes - - -	
	Revision # 1	Version Date 19.11.2024	Sheet number 5/14	Filename VILKKUMAA-NokiaArena-241119.vwx	Sheet Size & Scale A3 1:70	Print Date 21.08.00				

This document is made for visual design purposes. The designer is not a licenced engineer and therefore is not qualified to determine whether the design meets structural safety and building code requirements. All safety related matters need to be double checked with licenced professionals.

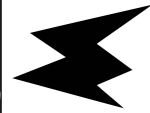

Project Title
VILKKU-MAA
5.12.2024

Technical Producer
Jani Salomaa
+358 50 599 2922
jani.salomaa@gmail.com

Head Designer
Petri Tuhkanen
+358 40 411 1197
petri@petrituhkanen.com

Technical Designer
Mikko Makkonen
+358 40 576 4362
mikko.makkonen@t-group.com

Petri Tuhkanen
Runenberginkatu 37
00100 Helsinki
FINLAND
www.petrituhkanen.com

Version Date
19.11.2024

Sheet Number
6/14

Sheet Name
Nokia Arena Tampere

Sheet Number
7-Bnd

Sheet Name
Band layout TOP

Sheet Size & Scale
A3 1:70

Print Date
19.11.24
21.08.18


Notes
•
•
•

Symbol Key




MagicFX Sparxtar
@350 W

10

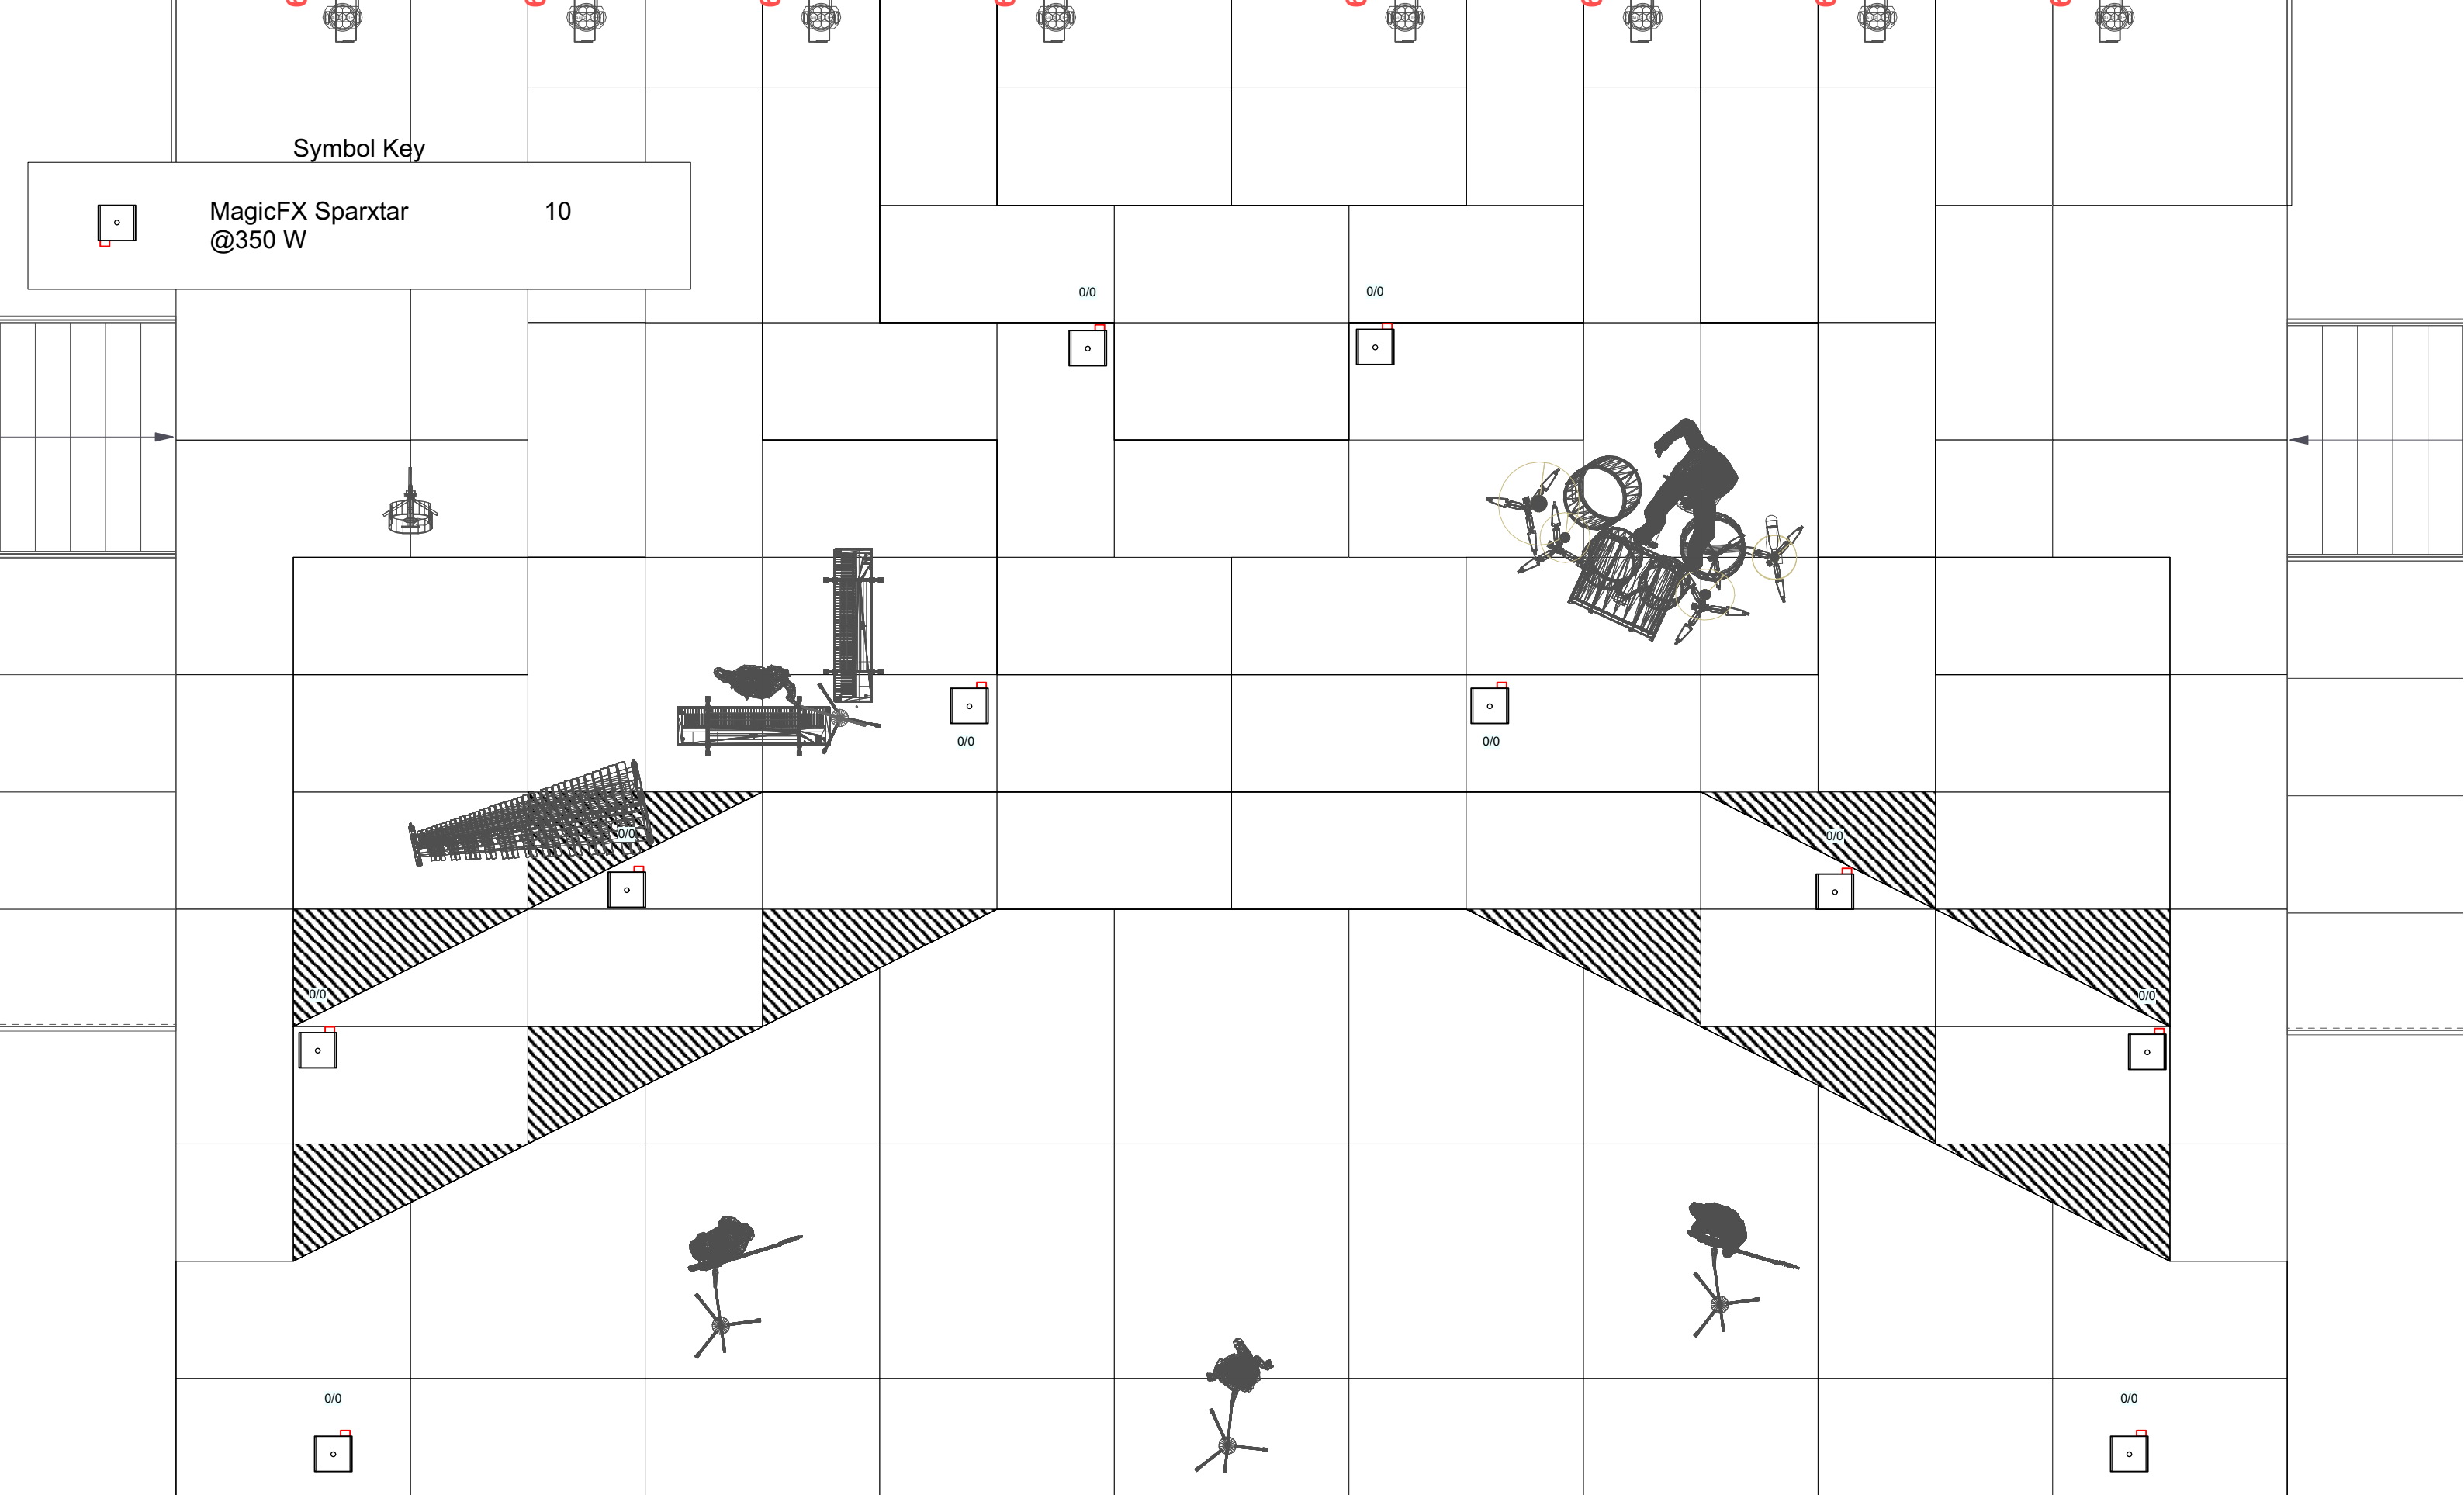

0 2 3 4 5 M

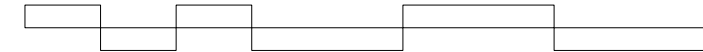



	Project Title VILKKU-MAA 5.12.2024		Technical Producer Jani Salomaa +358 50 599 2922 jani.salomaa@gmail.com		Head Designer Petri Tuhkanen +358 40 411 1197 petri@petrituhkanen.com		Technical Designer Mikko Makkonen +358 40 578 4382 mikko.makkonen@ct-group.com		This Document is a Product of Production and Designer Petri Tuhkanen Runeberginkatu 37 00100 Helsinki FINLAND www.petrituhkanen.com
	Venue Nokia Arena Tampere		Sheet Number 8-FX		Sheet Name Pyro		Print Date 19.11.24 21.08.30		
Revision # 1		Version Date 19.11.2024		Sheet number 7/14		Filename VILKKUMAA-NokiaArena-241119.vwx		Sheet Size & Scale A3 1:50	


This document is made for visual design purposes. The designer is not a licenced engineer and therefore is not qualified to determine whether the design meets structural safety and building code requirements. All safety related matters need to be double checked with licenced professionals.


	Project Title VILKKU-MAA 5.12.2024		Technical Producer Jani Salomaa +358 50 599 2922 jani.salomaa@gmail.com		Head Designer Petri Tuhkanen +358 40 411 1197 petri@petrituhkanen.com		Technical Designer Mikko Makkonen +358 40 578 4382 mikko.makkonen@ct-group.com		This Document is a Product of Production and Designer Petri Tuhkanen Runeberginkatu 37 00100 Helsinki FINLAND www.petrituhkanen.com	
	Venue Nokia Arena Tampere		Sheet Number 9-Vid		Sheet Name Camera plot stage		Print Date 19.11.24 21.08.33			
	Revision # 1	Version Date 19.11.2024	Sheet number 8/14	Filename VILKKUMAA-NokiaArena-241119.vwx		Sheet Size & Scale A3 1:70				

This document is made for visual design purposes. The designer is not a licenced engineer and therefore is not qualified to determine whether the design meets structural safety and building code requirements. All safety related matters need to be double checked with licenced professionals.

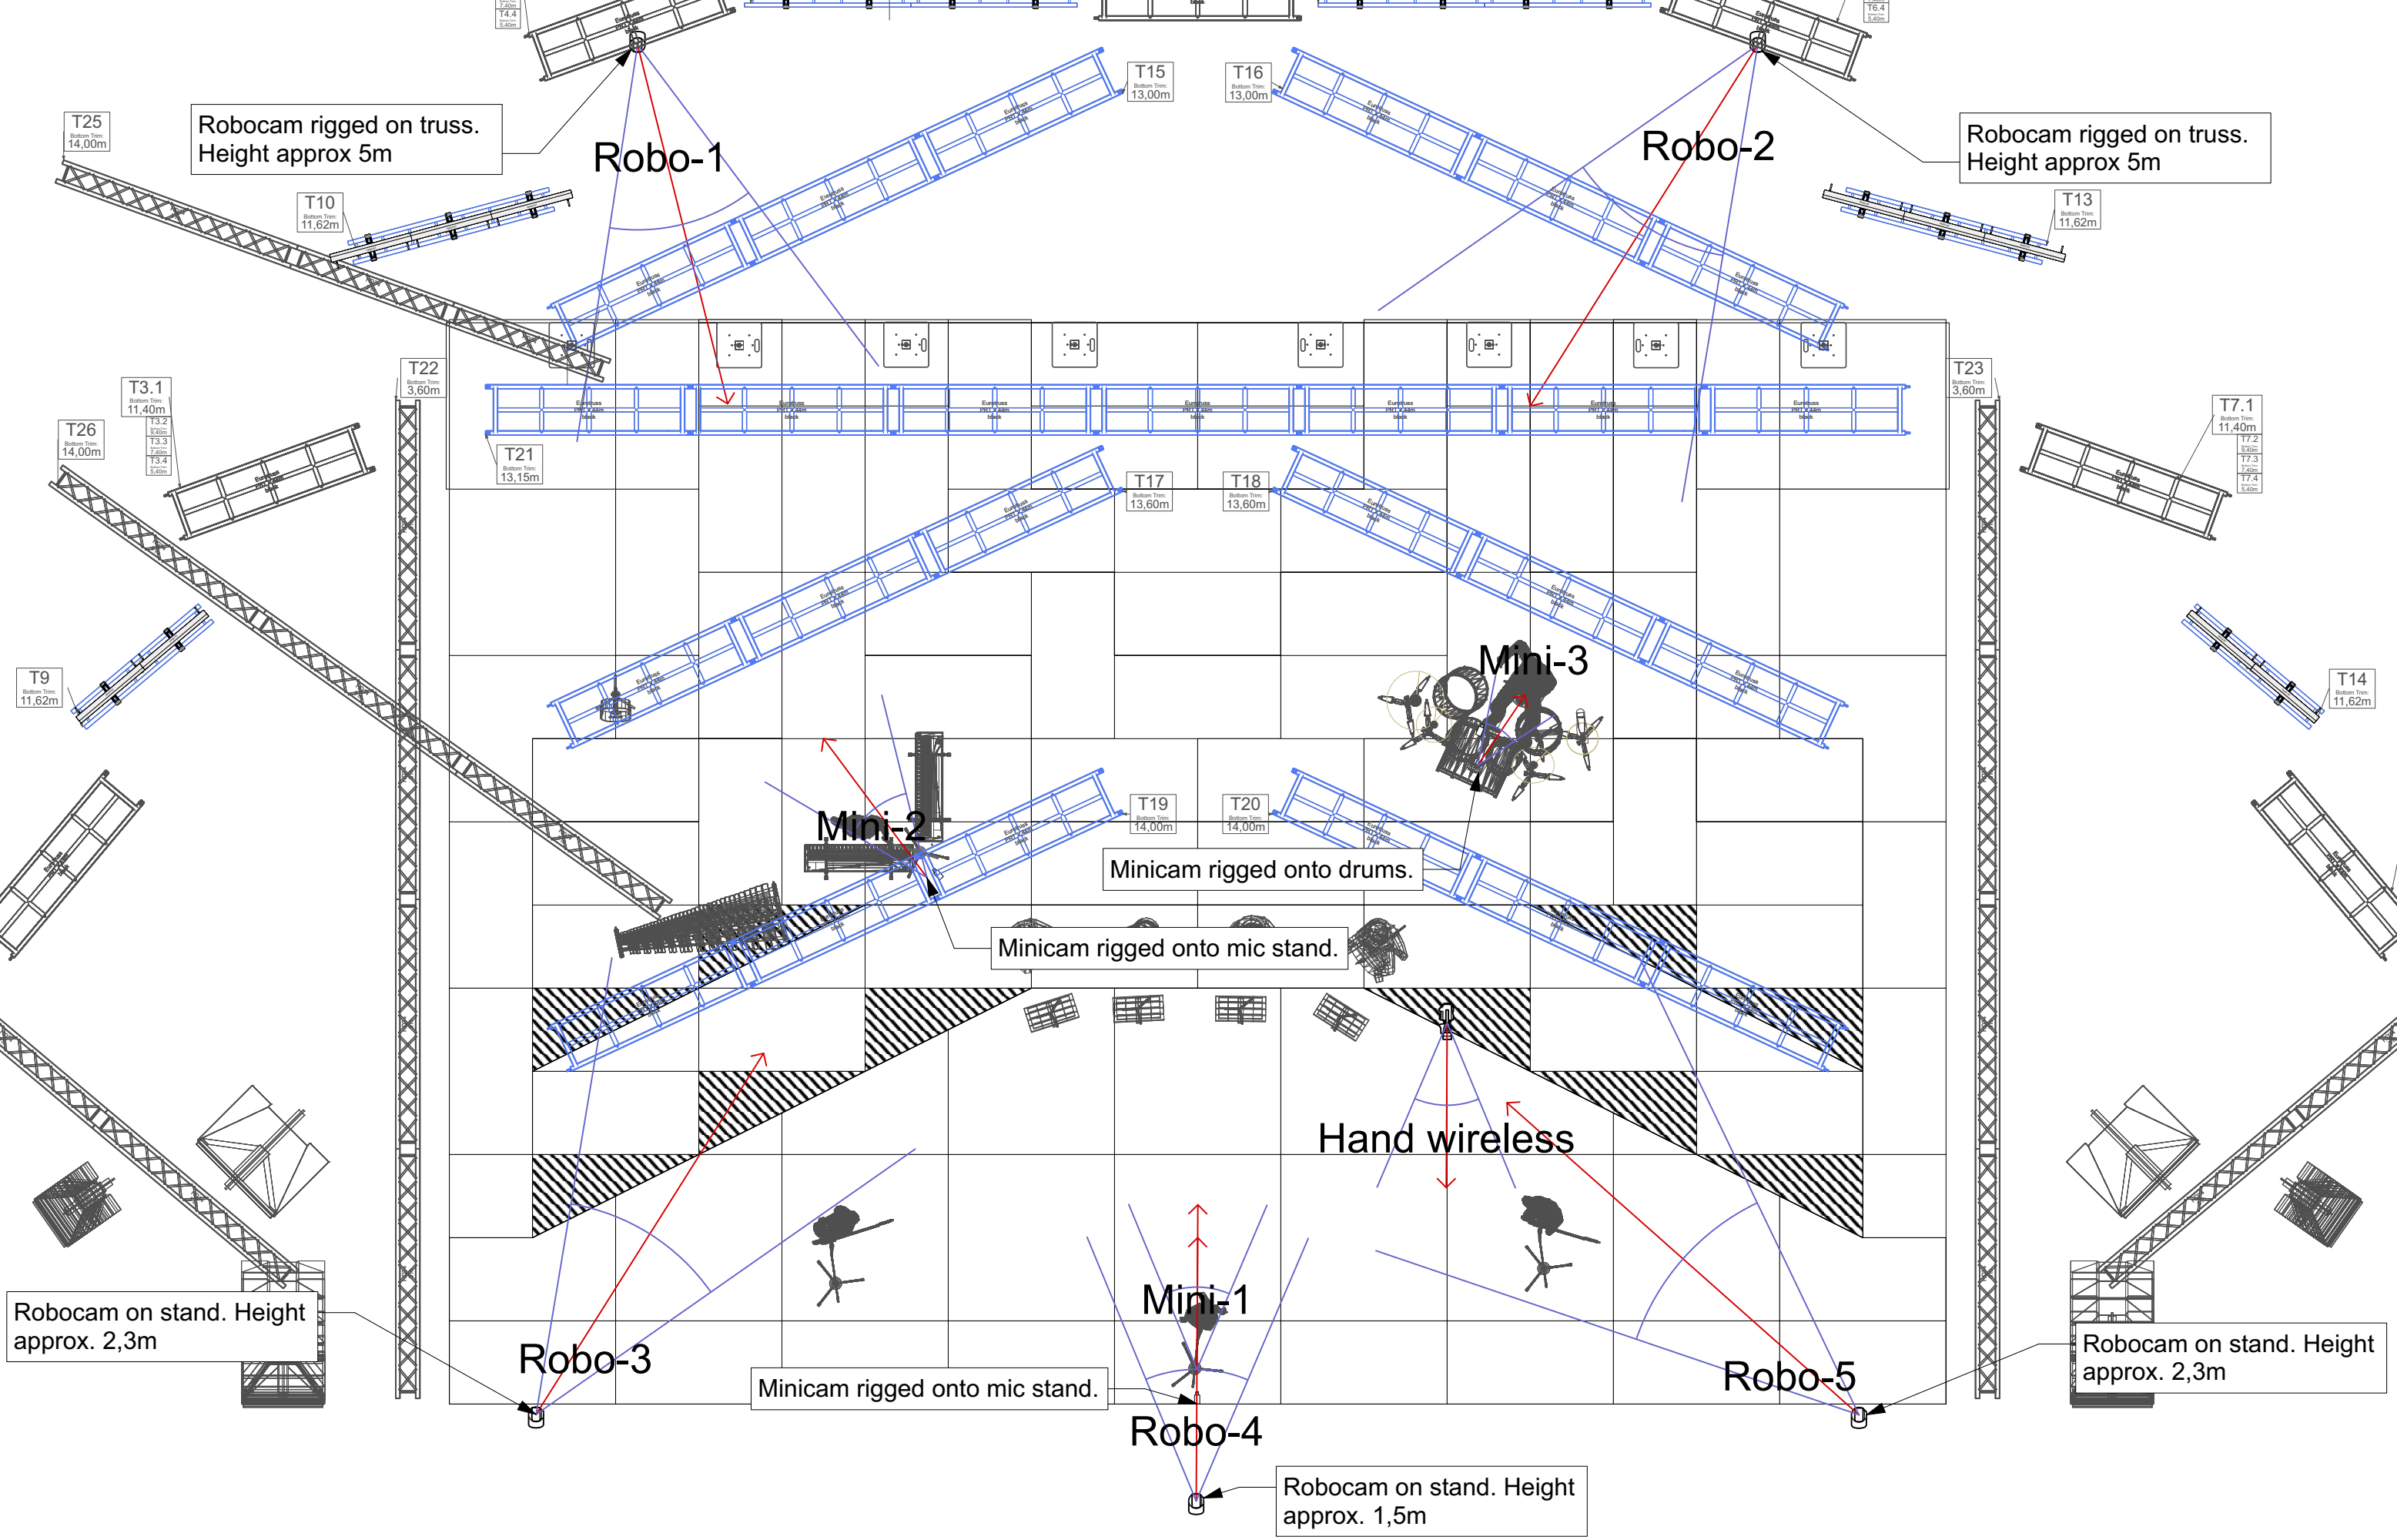

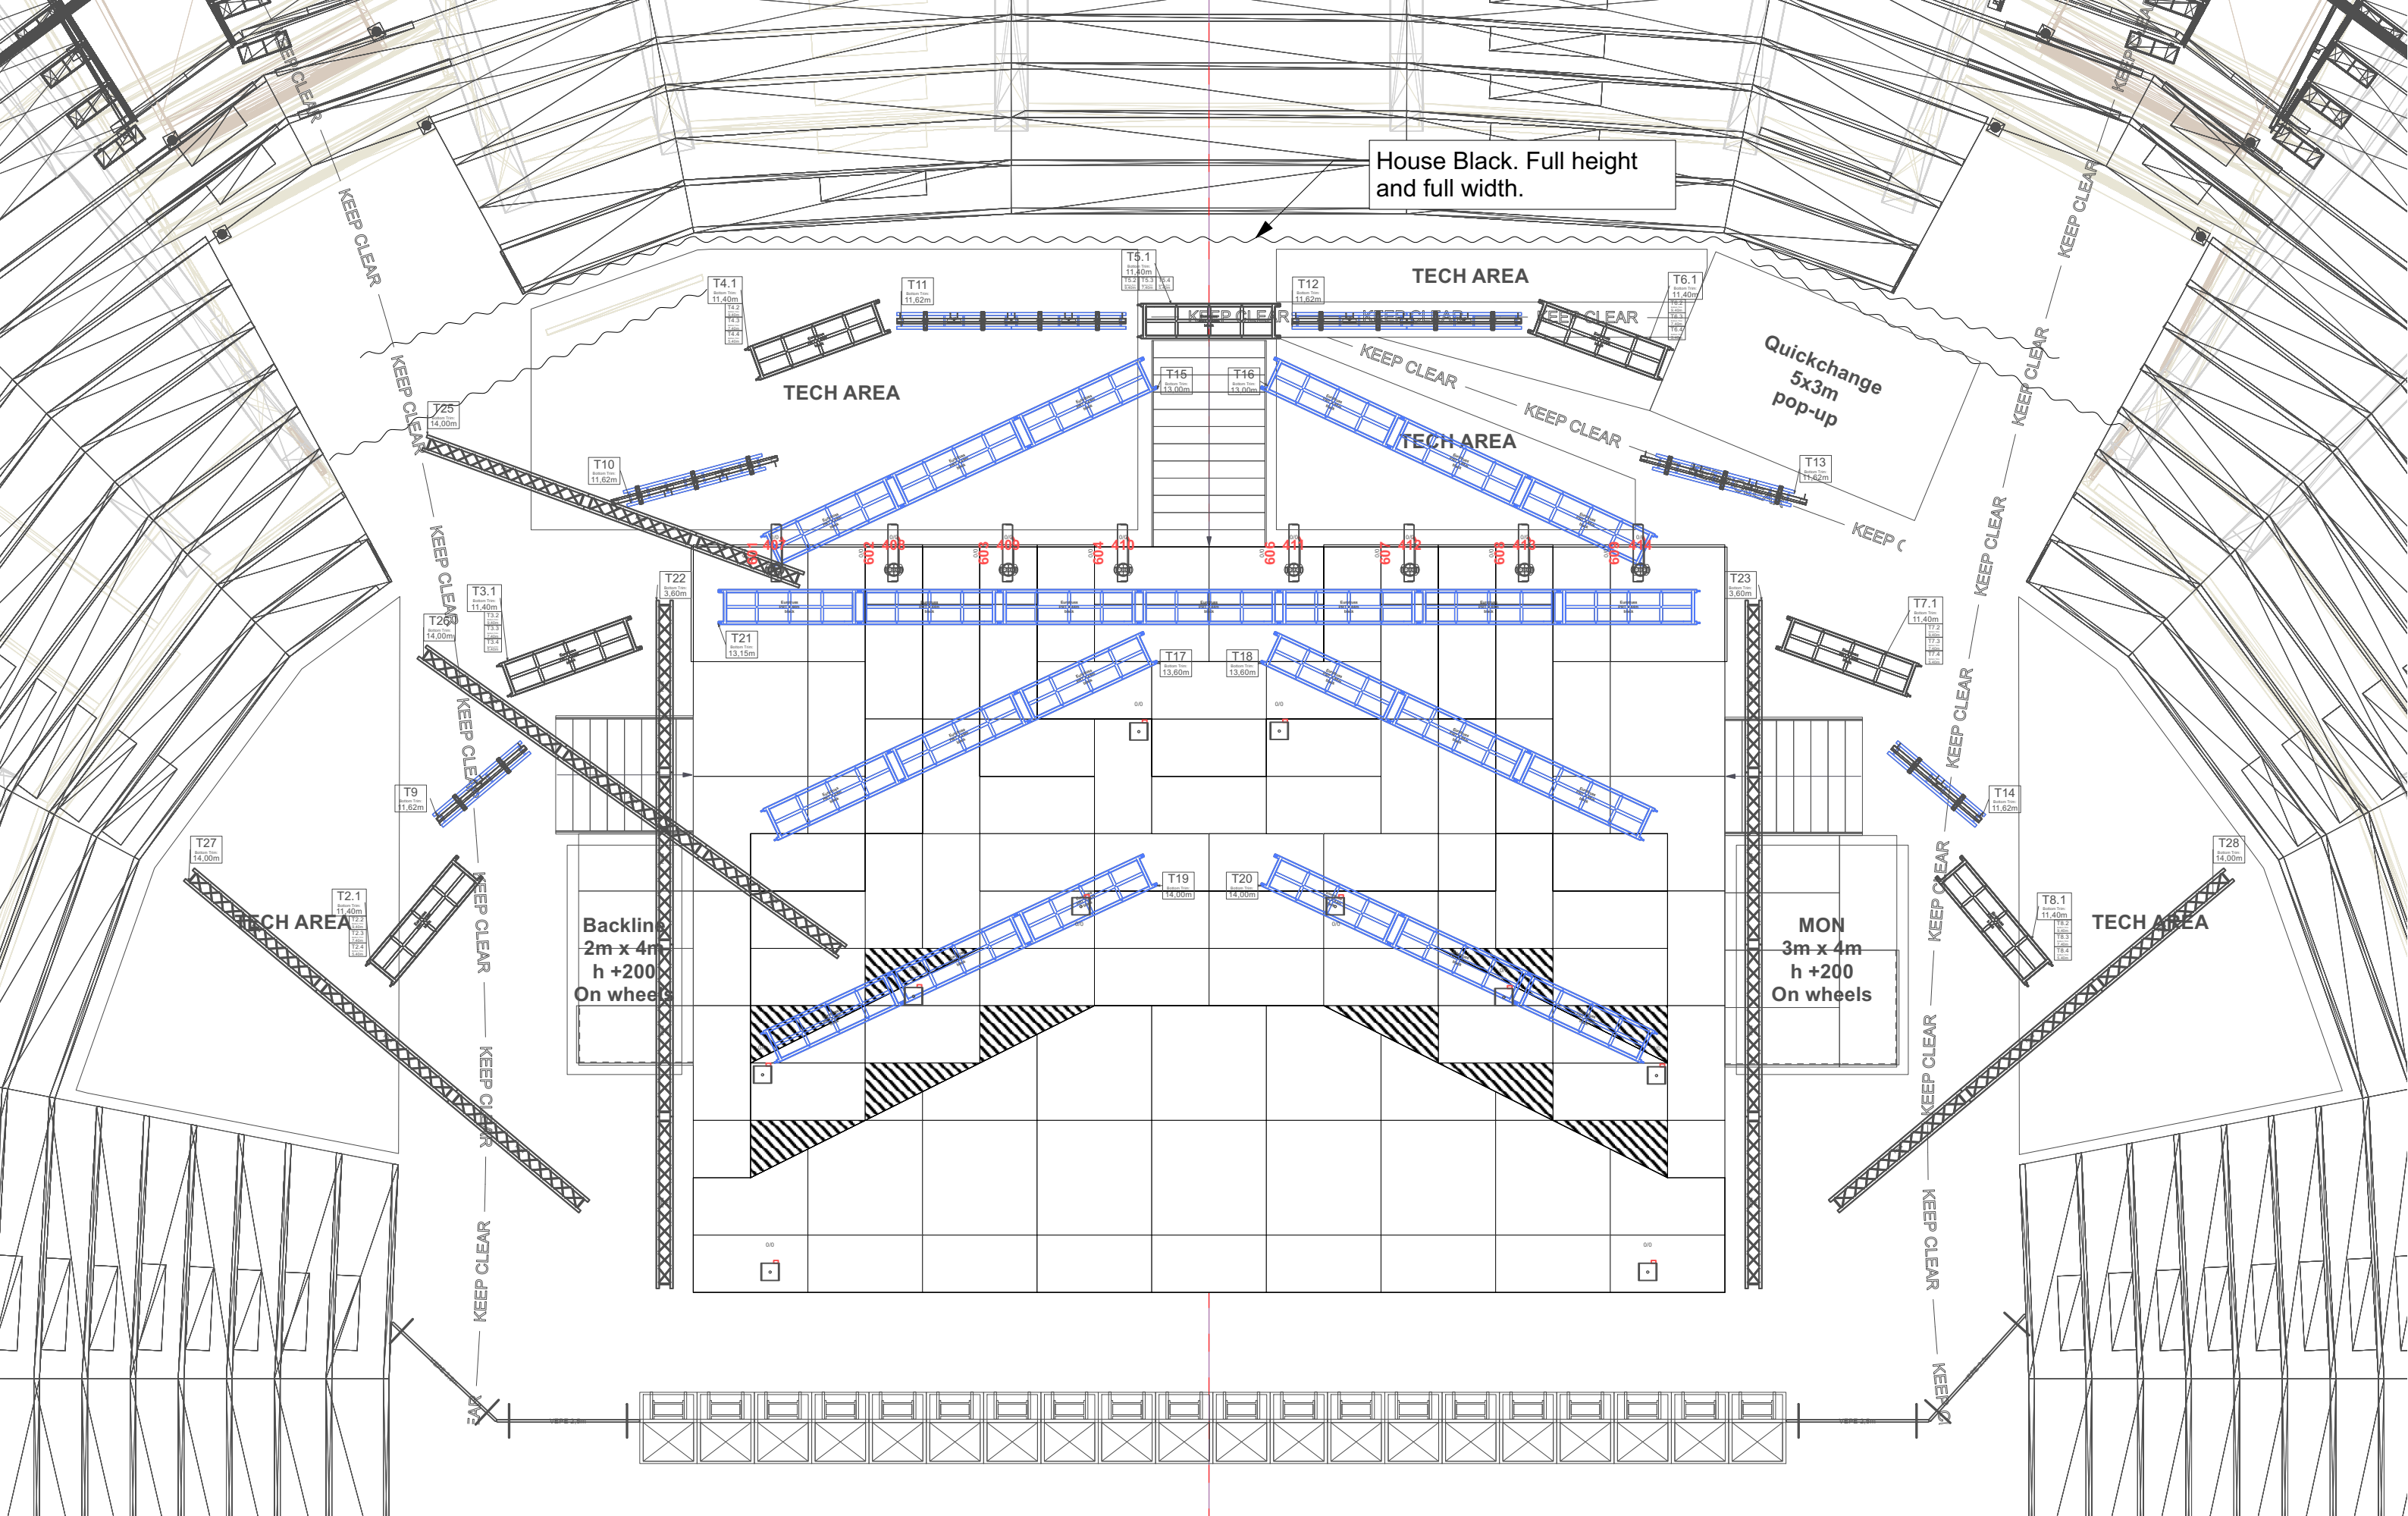

	Project Title VILKKU-MAA 5.12.2024		Technical Producer Jani Salomaa +358 50 599 2922 jani.salomaa@gmail.com		Head Designer Petri Tuhkanen +358 40 411 1197 petri@petrituhkanen.com		Technical Designer Mikko Makkonen +358 40 578 4382 mikko.makkonen@ct-group.com		<small>This Document is a Product of Production and Designer</small> Petri Tuhkanen Runeberginkatu 37 00100 Helsinki FINLAND www.petrituhkanen.com	
	Version Nokia Arena Tampere		Sheet Number 10-Tec Soft goods		Print Date 19.11.24 21.08.35		Notes - -			
	Revision # 1		Version Date 19.11.2024		Sheet number 9/14		File Name VILKKUMAA-NokiaArena-241119.vwx		Sheet Size & Scale A3 1:100	
	<small>This document is made for visual design purposes. The designer is not a licenced engineer and therefore is not qualified to determine whether the design meets structural safety and building code requirements. All safety related matters need to be double checked with licenced professionals.</small>									

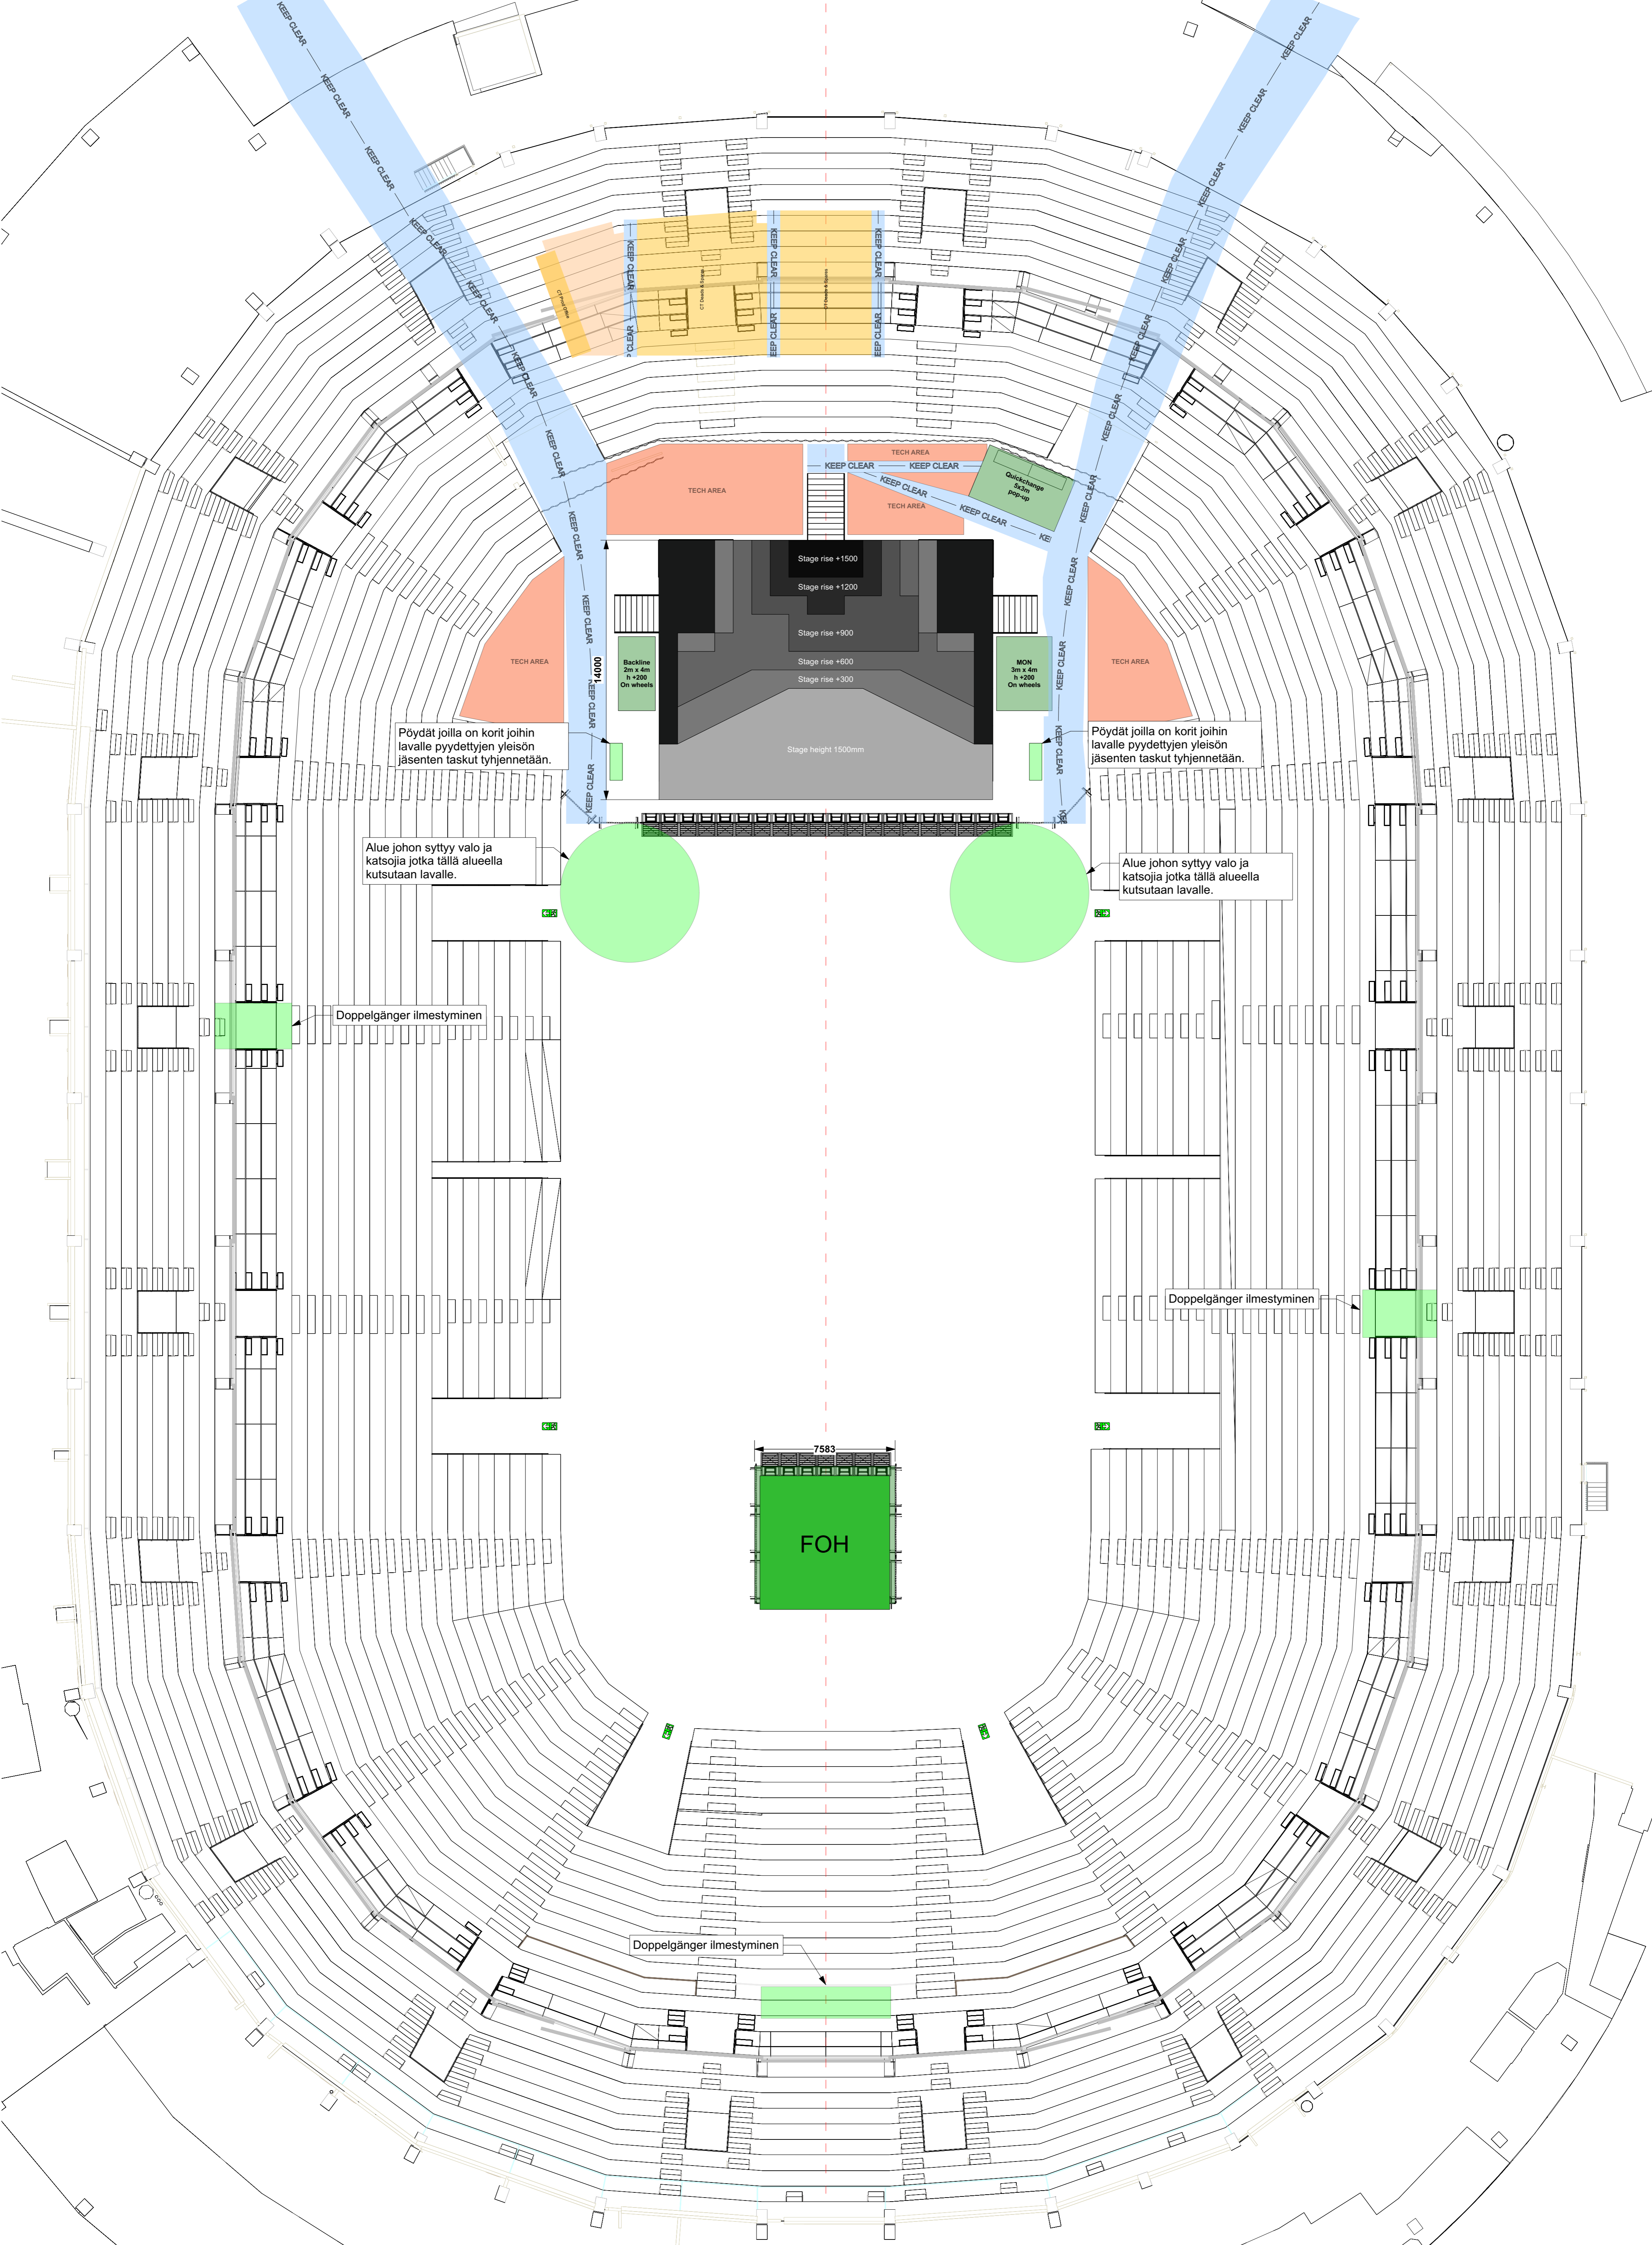

Pöydät joilla on korit joihin lavalle pyydettyjen yleisön jäsenten taskut tyhjenetään.

Pöydät joilla on korit joihin lavalle pyydettyjen yleisön jäsenten taskut tyhjenetään.

Alue johon sytty valo ja katsojia jotka tällä alueella kutsutaan lavalle.

Alue johon sytty valo ja katsojia jotka tällä alueella kutsutaan lavalle.

Doppelgänger ilmestyminen

Doppelgänger ilmestyminen




Doppelgänger ilmestyminen

7583
FOH

0 3 4 5 6 7 8 9 10 M

Project Title VILKKU-MAA 5.12.2024	Technical Producer Jani Salmela +358 40 509 2022 jani.salmela@gmail.com	Head Designer Petri Tuhkanen +358 40 471 1197 petri@petrituhkanen.com	Technical Designer Mikko Makkonen +358 40 576 0302 mikko.makkonen@et-group.com	The Designer is Petri Tuhkanen and Designer Petri Tuhkanen Ruusberginkatu 37 00100 Helsinki FINLAND www.petrituhkanen.com
Location Nokia Arena Tampere	Design 12-Tec 19.11.2024	Floorplan - Audience area 19.11.24 used	Scale A3 1:150 21.08.38	

This document is made for visual design purposes. The designer is not a licensed engineer and therefore is not qualified to determine whether the design meets structural safety and building code requirements. All safety related matters need to be double checked with licensed professionals.

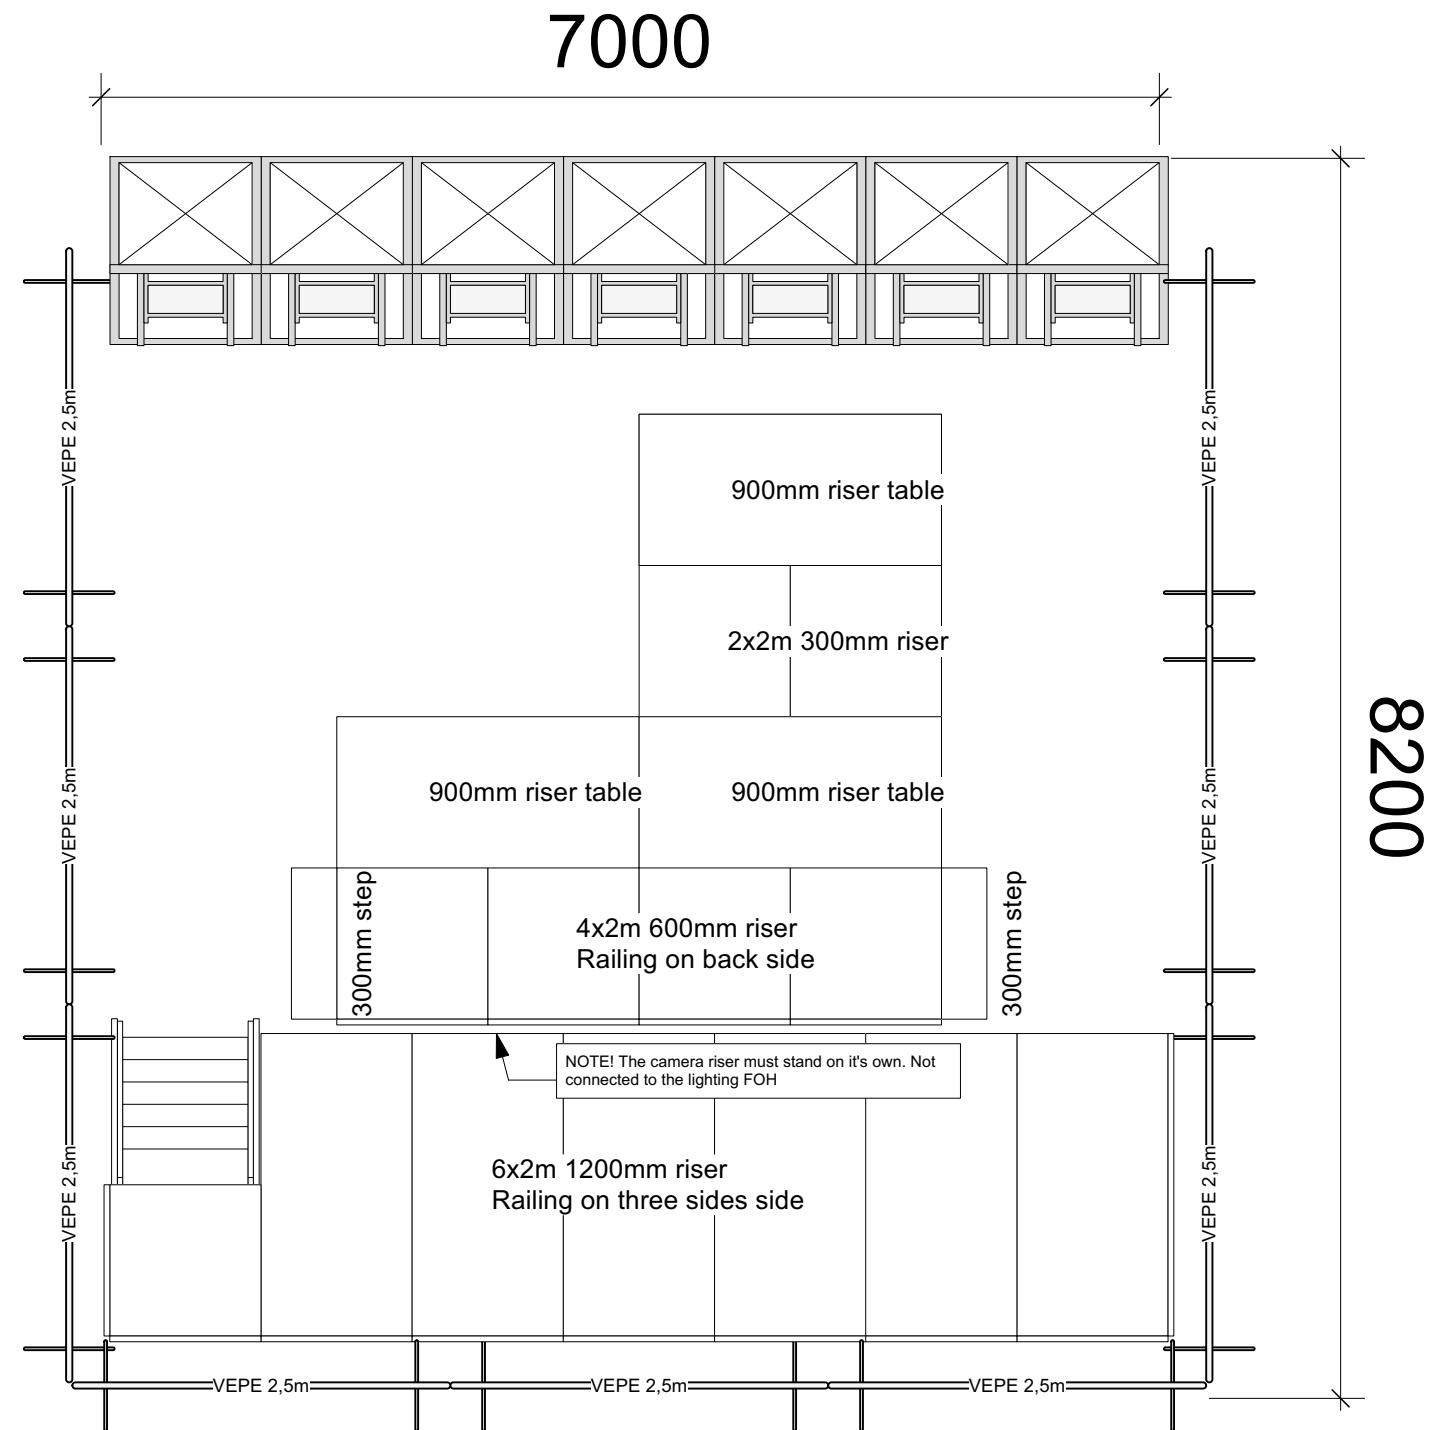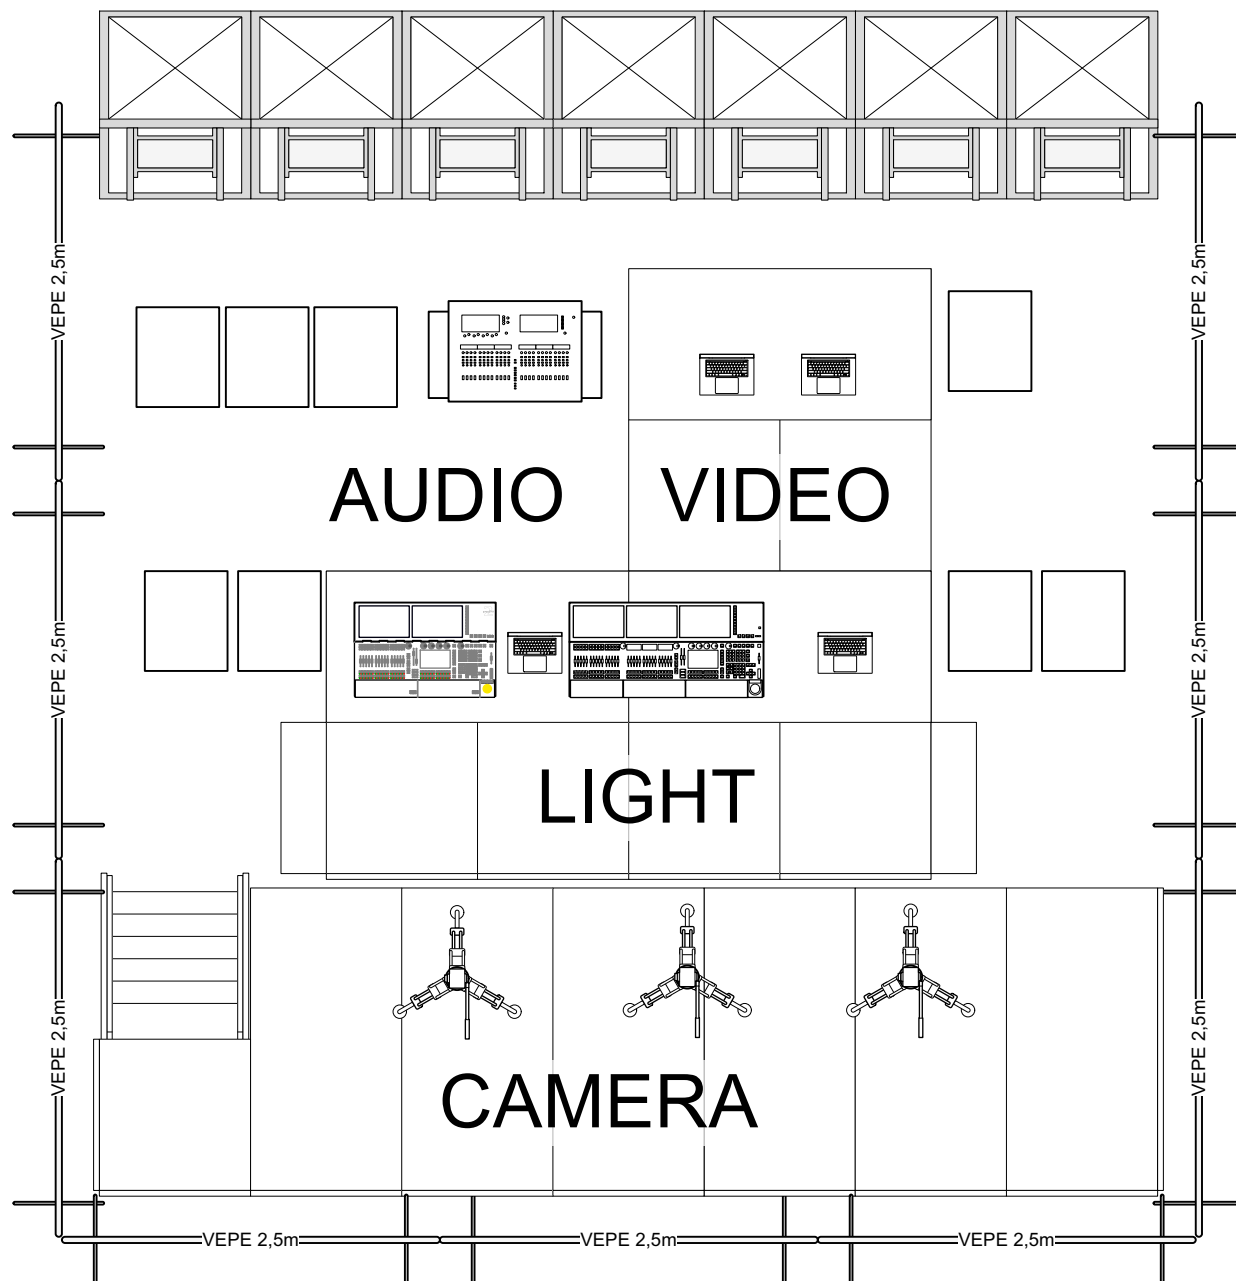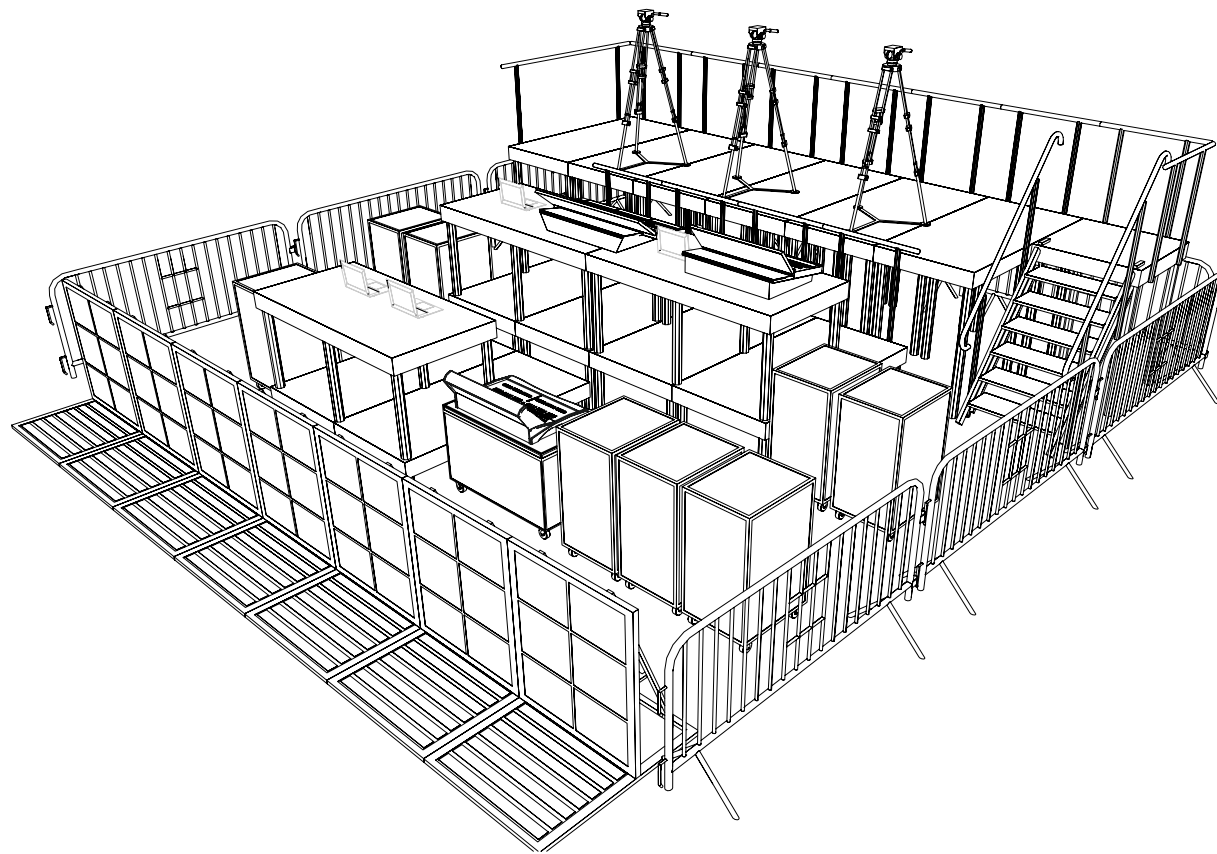

	Project Title VILKKU-MAA 5.12.2024		Technical Producer Jani Salomaa +358 50 599 2922 jani.salomaa@gmail.com		Head Designer Petri Tuhkanen +358 40 411 1197 petri@petrituhkanen.com		Technical Designer Mikko Makkonen +358 40 578 4382 mikko.makkonen@ct-group.com		This Document is a Product of Production and Designer Petri Tuhkanen Runeberginkatu 37 00100 Helsinki FINLAND www.petrituhkanen.com	
	Venue Nokia Arena Tampere		Sheet Number 13-Tec Front of House		First Date 19.11.24		Notes -			
	Revision # 1	Version Date 19.11.2024	Sheet number 12/14	File Name VILKKUMAA-NokiaArena-241119.vwx	Sheet Size & Scale A3 AS NOTED		Print Date 21.10.15			
	This document is made for visual design purposes. The designer is not a licenced engineer and therefore is not qualified to determine whether the design meets structural safety and building code requirements. All safety related matters need to be double checked with licenced professionals.									